



Location Plan - Cocos Islands

0 1 2 3 4 5 km



SCALE 1:100,000 @ A3



COCOS ECO RESORT


GKA

GROUND KENT ARCHITECTS

PROJECT No: DATE DRAWING No. REVISION

21022 12/07/21 SK10 B

13/07/21 12:25 PM CKI_Site.pln

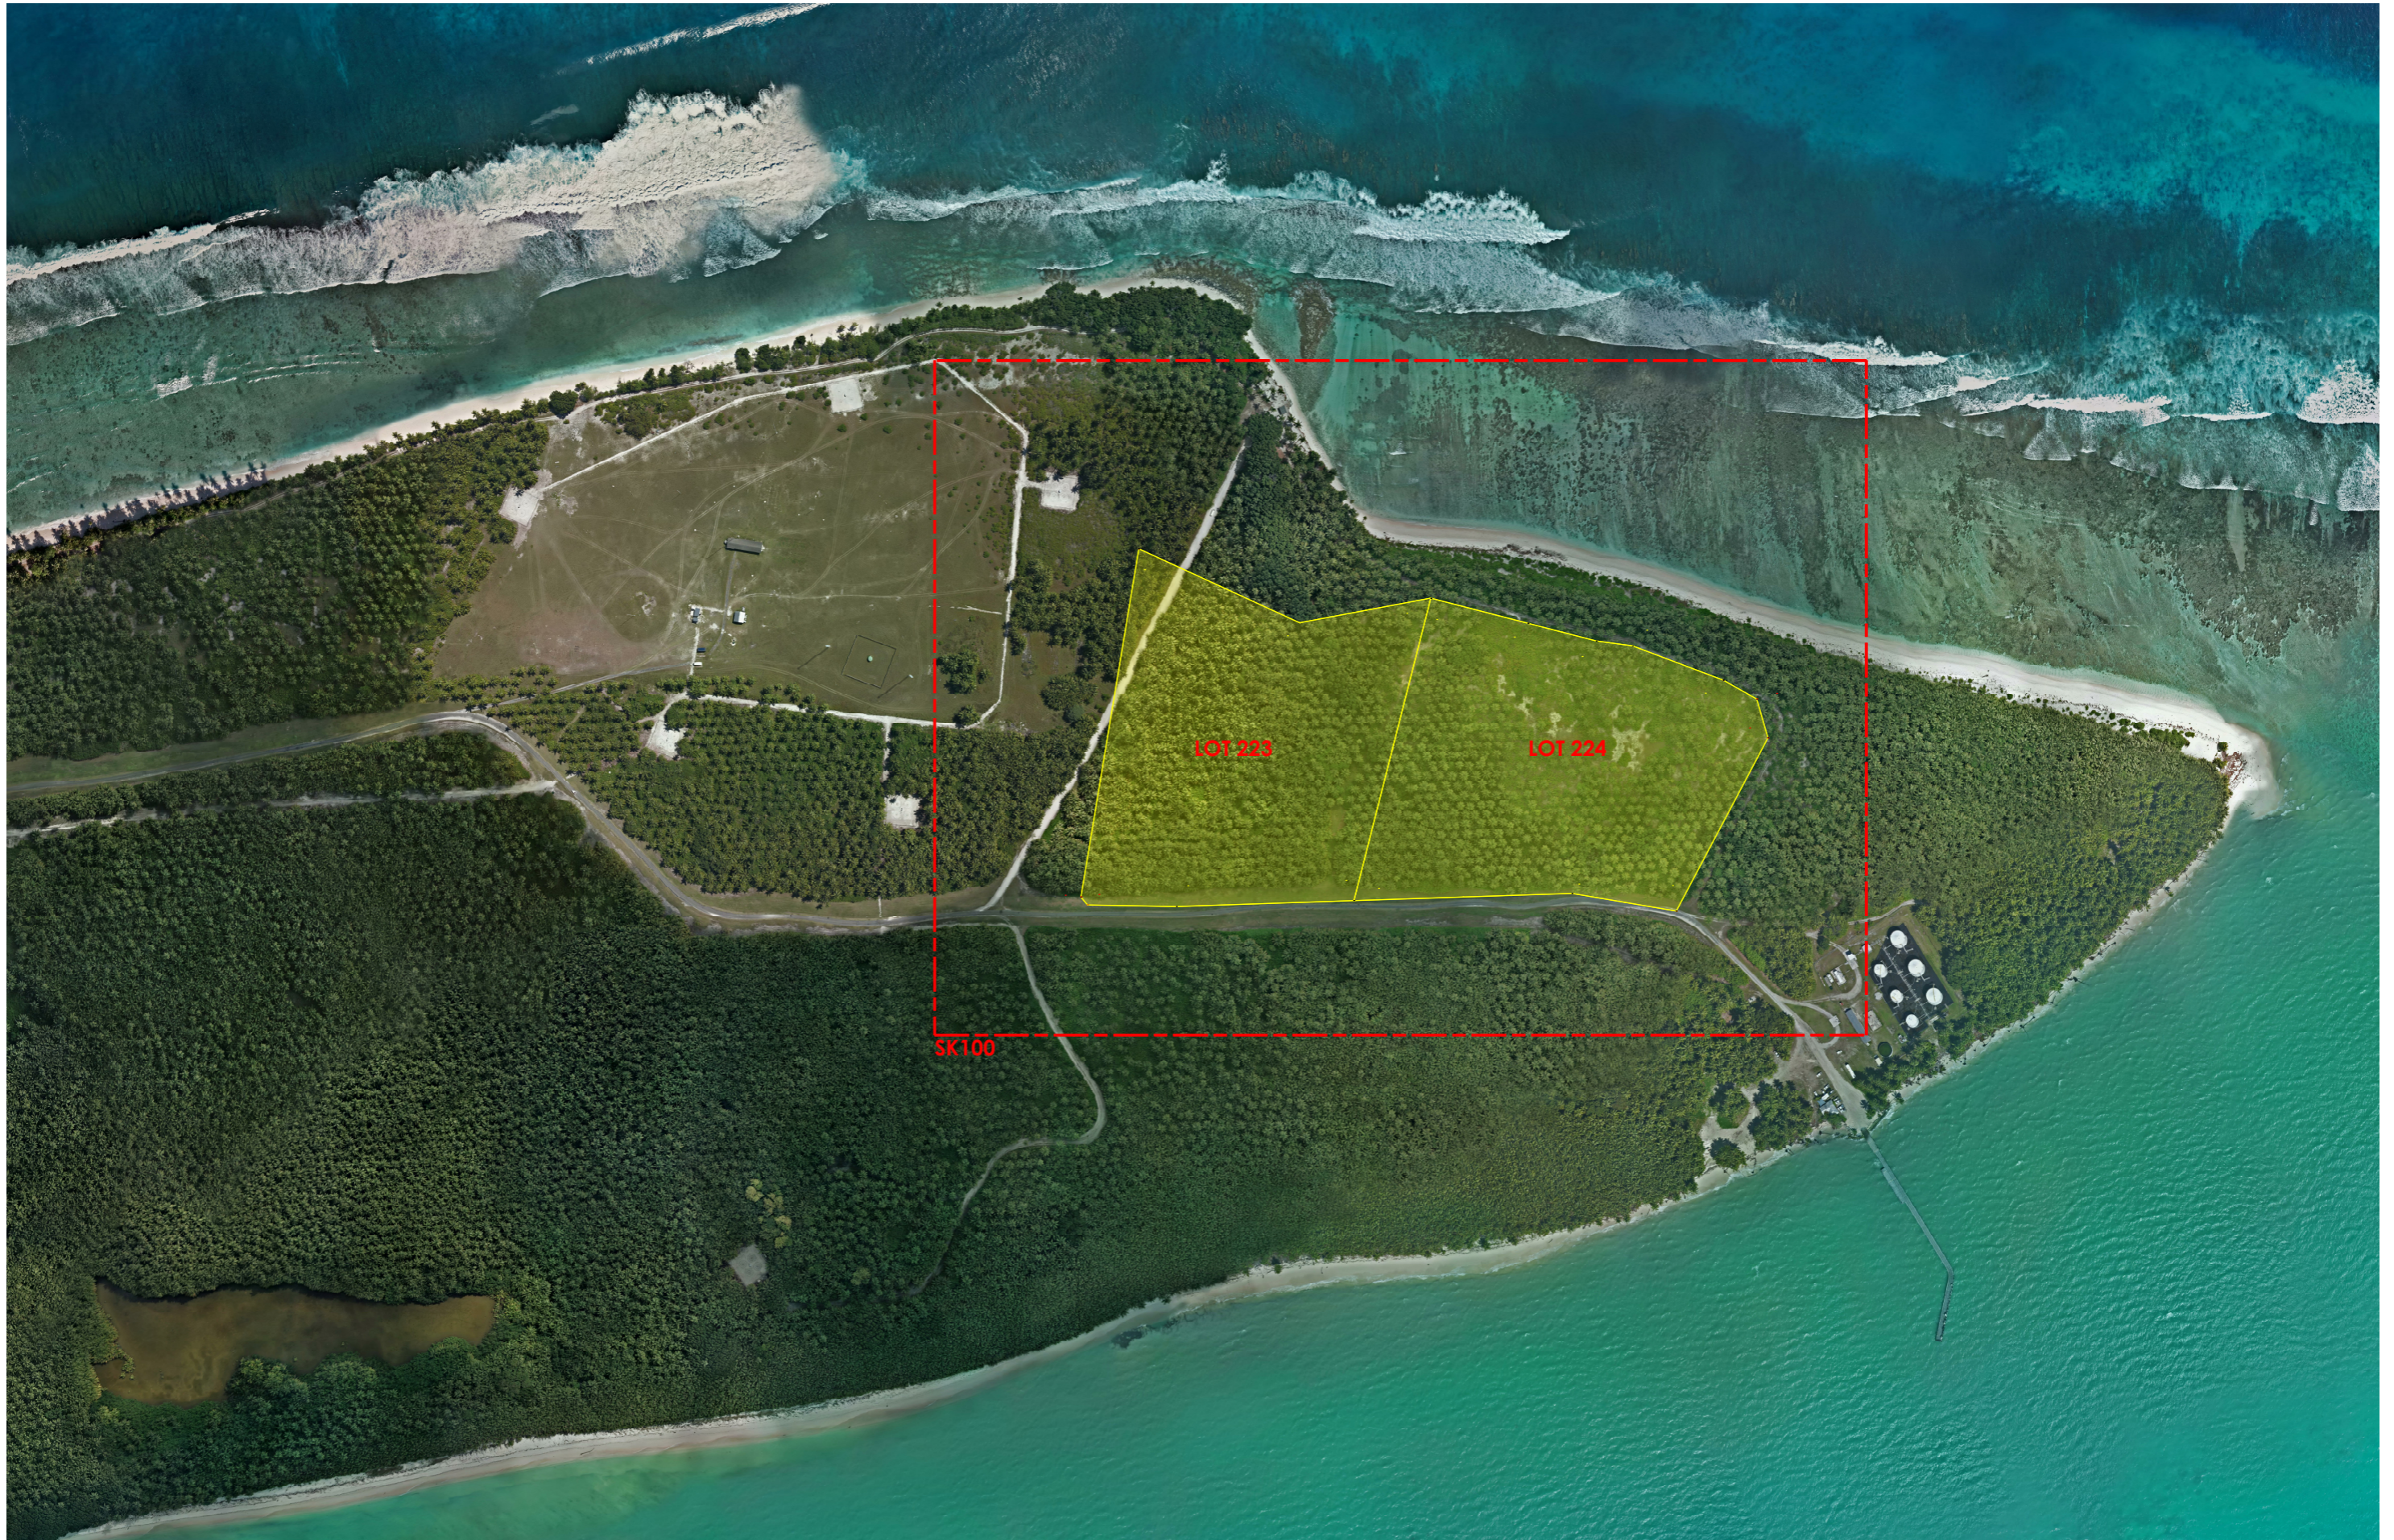

Site Plan - West Island

0 50 100 150 200 250 m



SCALE 1:5000 @ A3



COCOS ECO RESORT

GKA
GROUNDS KENT ARCHITECTS

PROJECT No: DATE: DRAWING No.: REVISION:
21022 12/07/21 SK11 B
13/07/21 12:25 PM CKI_Site.pln