

LANDSCAPING BY SCKI.

23.00 BOUNDARY

1800

19320 NOM

1880 NOM

3000

6M SHIPPING  
CONTAINER  
1

6M SHIPPING  
CONTAINER  
2

6M SHIPPING  
CONTAINER  
3


6000

23.00 BOUNDARY

23.00 BOUNDARY

VEHICLE ACCESS AREA & PARKING  
COMPACTED CORAL SAND.

FUTURE CHAIN WIRE  
SECURITY FENCE.

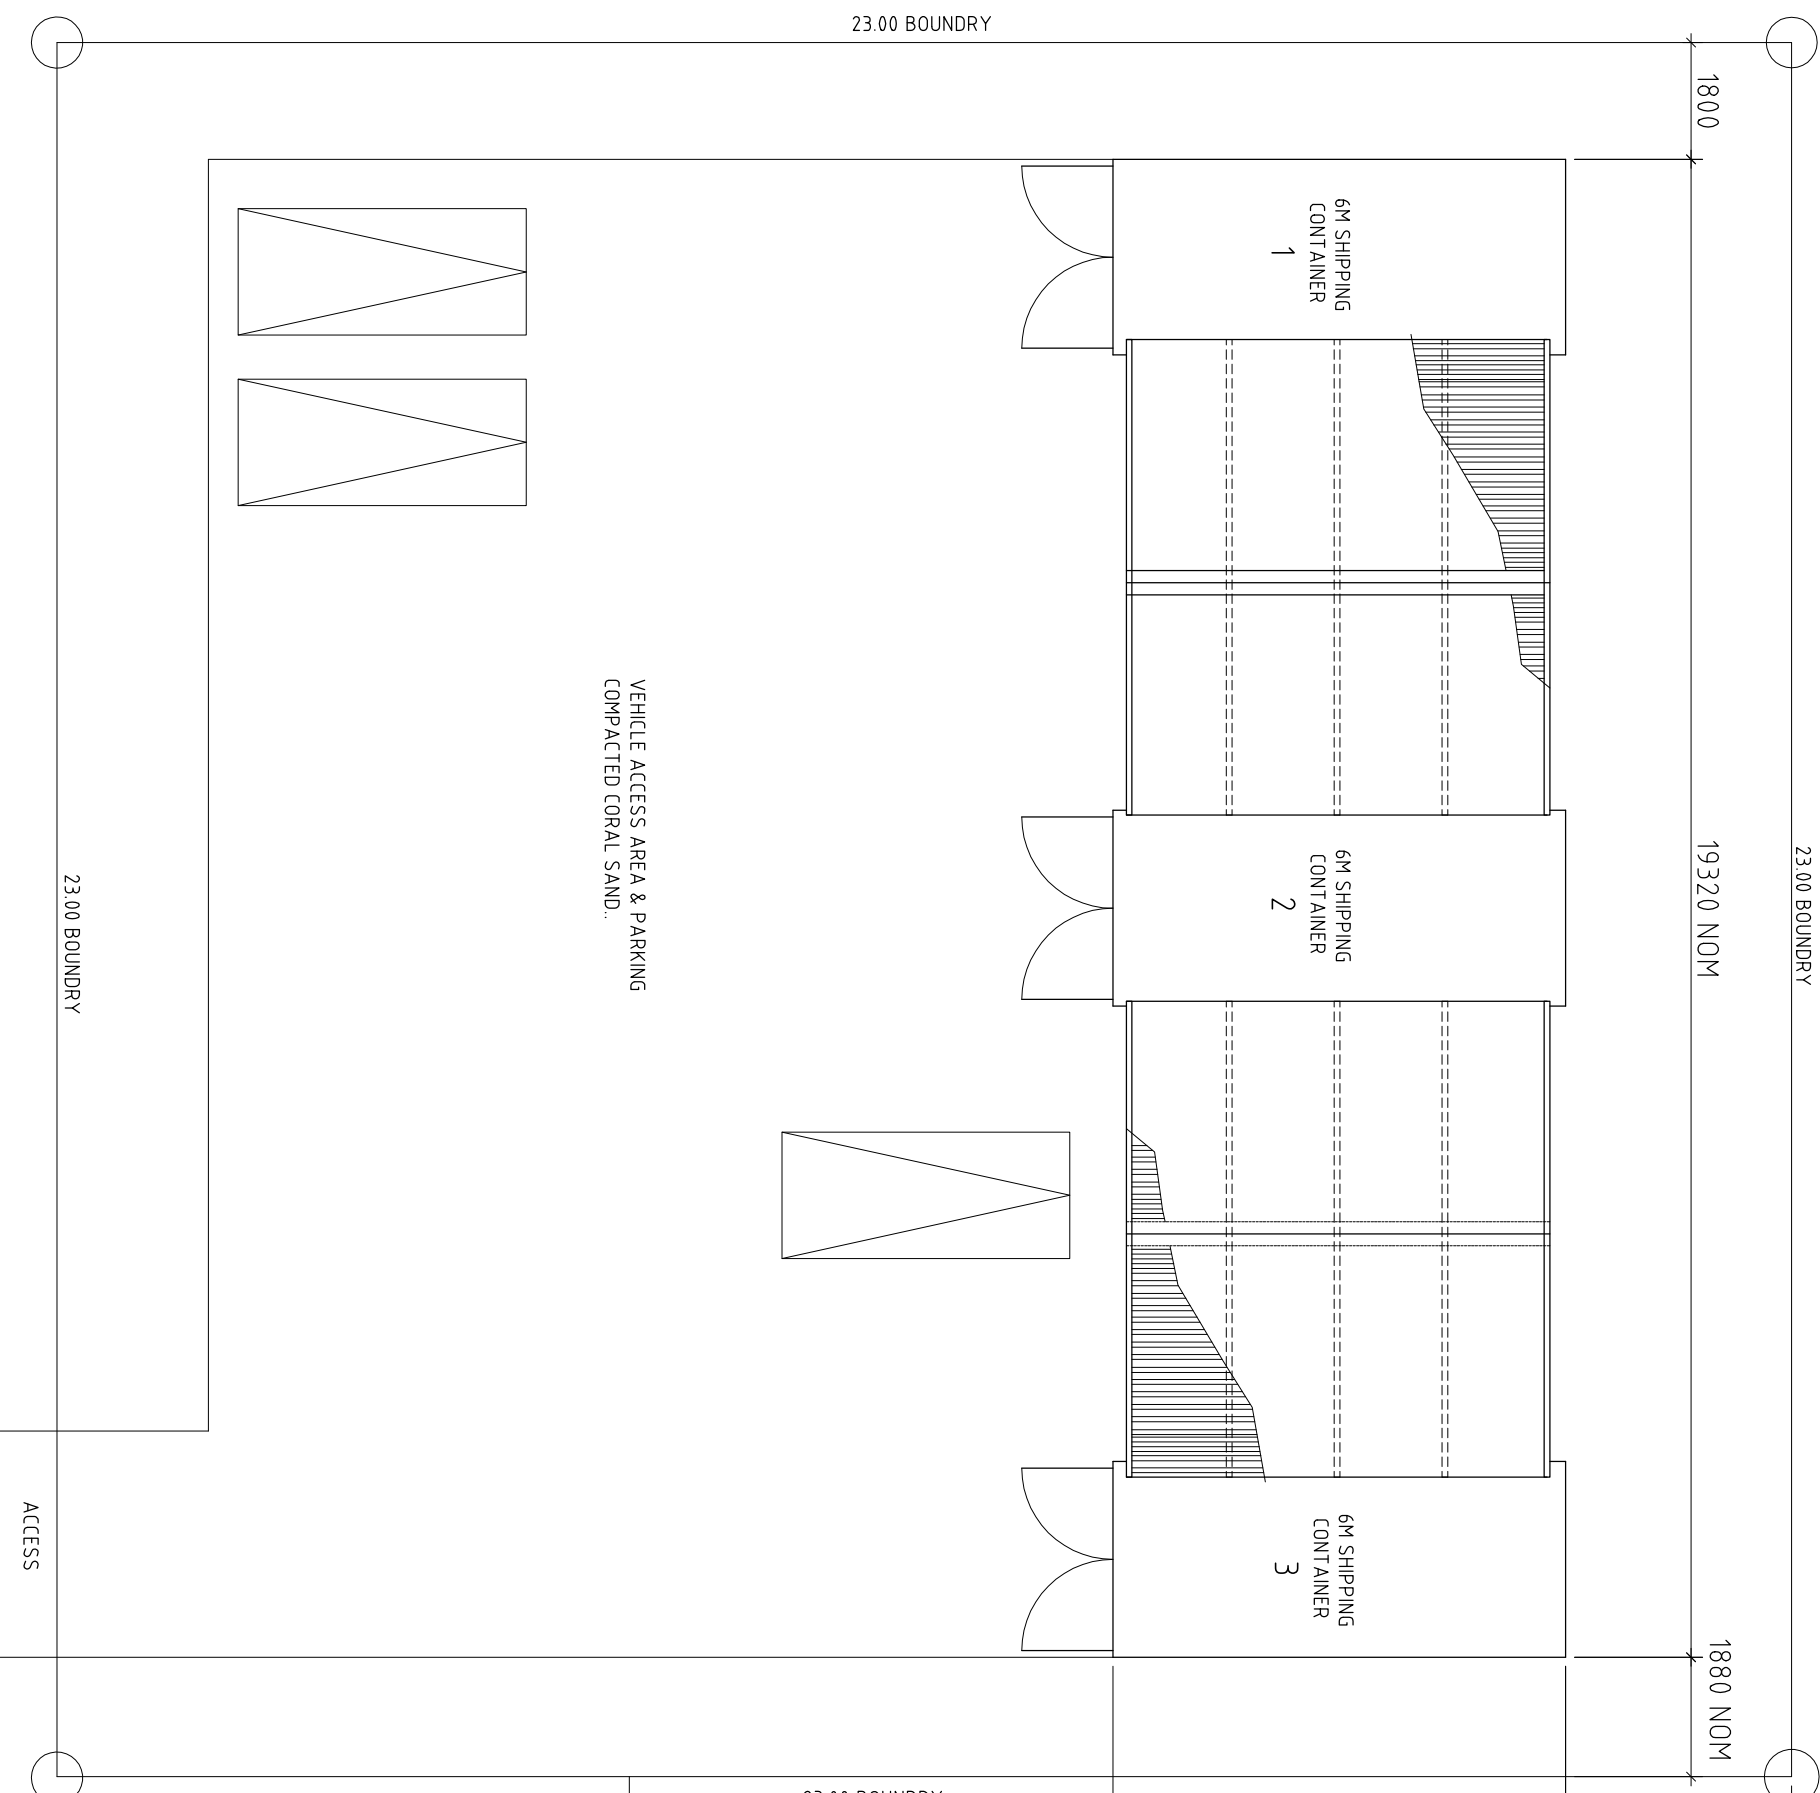

SITE PLAN



NOTES  
READ THIS DRAWING IN CONJUNCTION  
ALL OTHER DRAWINGS

REV	DESCRIPTION	BY	DATE
0	ISSUED FOR CONSTRUCTION	PMC	MAR 2025

CLIENT	CLIENT APPROVAL BY	DATE
PETER MCCARTNEY		

**JR DRAFTING CKI**  
 DRAFTING AND BUILDING SERVICES  
 ABN 85 188 200 645  
 PO BOX 1017, WEST ISLAND  
 COCOS (KEELING) ISLANDS, WA 6799  
 PH (08) 9162 7899, EMAIL jrdrafting@ckidrafting.com

DESIGNED	PROJECT	DWG No	REV:
PMC	PROPOSED CONTAINER SHED FACILITY PART LOT 24, SCKI LIA WEST ISLAND, COCOS KEELING ISLANDS	S1	0
DRAWN			
JW			
CHECKED			
SCALE			
AS MARKED			

**NOTE**  
 FOR DETAILS OF 6M CONTAINER SHEDS AS SUPPLIED BY  
 CONTAINER DOMES AUSTRALIA REFER TO ENGINEERED BY  
 ARDENT CONSULTANT ENGINEERS CERTIFIED DESIGN  
 DRAWINGS CS-E-6-0-6-0-2554 - 01-04 - Rev A - 14/01/2025.