


FLOOR PLAN - EXISTING TENANCY 7
SCALE 1 : 50

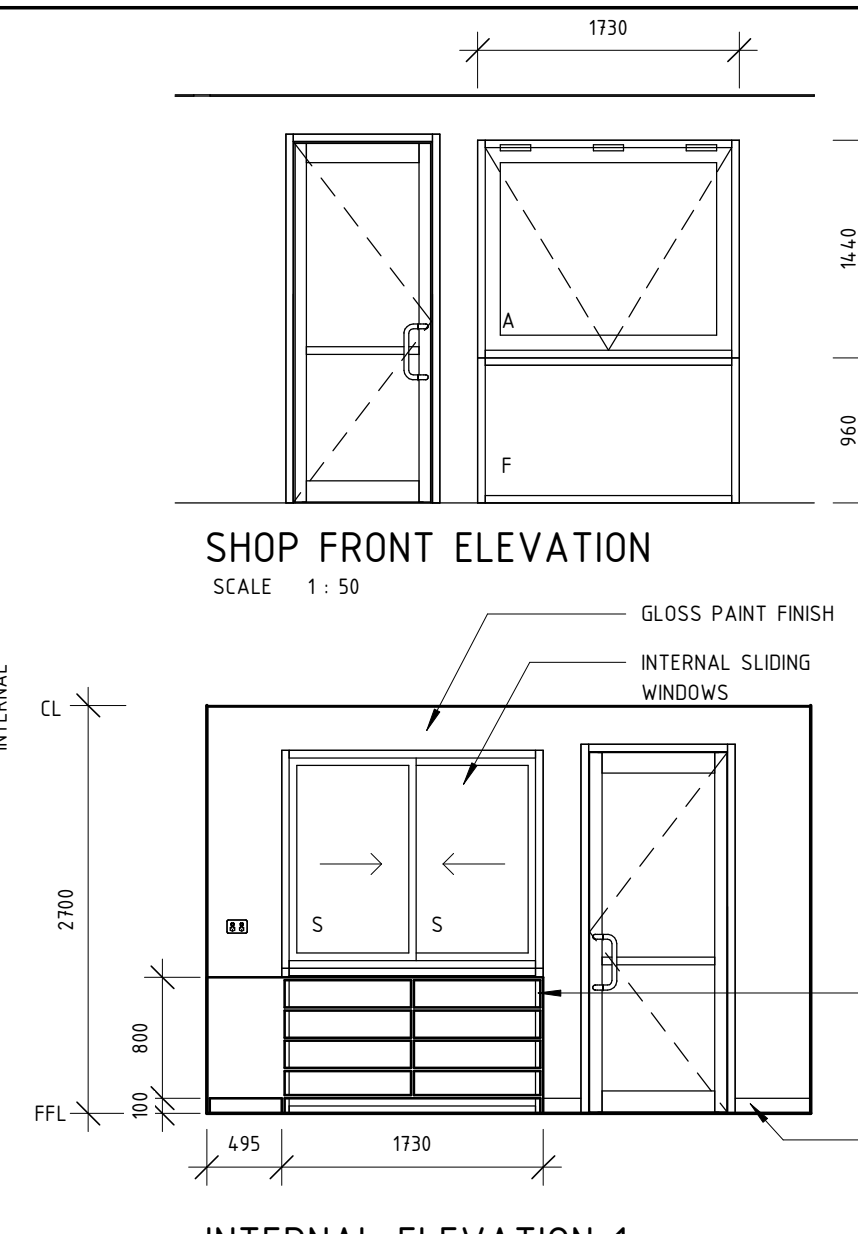

SHOP FRONT ELEVATION
SCALE 1 : 50

BUILDER'S NOTES
CHECK AND CONFIRM ALL EXISTING LEVELS ON SITE PRIOR TO COMMENCING ANY WORKS. REPORT ANY DISCREPANCIES OR ERRORS TO THE ARCHITECT PRIOR TO PROCEEDING AND SEEK FURTHER INSTRUCTION.

BUILDER SHALL VERIFY ALL DIMENSIONS ON SITE PRIOR TO COMMENCEMENT OF THE PRODUCTION OF ANY SHOP DRAWINGS OF MANUFACTURE OF ANY ELEMENTS AND REPORT ANY DISCREPANCIES TO THE ARCHITECT BEFORE PROCEEDING AND SEEK FURTHER INSTRUCTION.


ALL WORKMANSHIP AND MATERIALS TO BE IN ACCORDANCE WITH THE LATEST RELEVANT SAA CODES, BUILDING REGULATIONS AND BUILDING CODE OF AUSTRALIA.

DO NOT SCALE DRAWINGS.


CHECK BOUNDARIES ON SITE

PURPOSE MADE DISPLAY CABINET OPEN BOTH SIDE MOUNTED HARD AGAINST GLAZING BEYOND

ALLOW TO REMOVE EXISTING SKIRTING AND VINYL PLANKS AND INSTALL NEW NON-SLIP VINYL WITH NOM. 100 COVERED SKIRTING

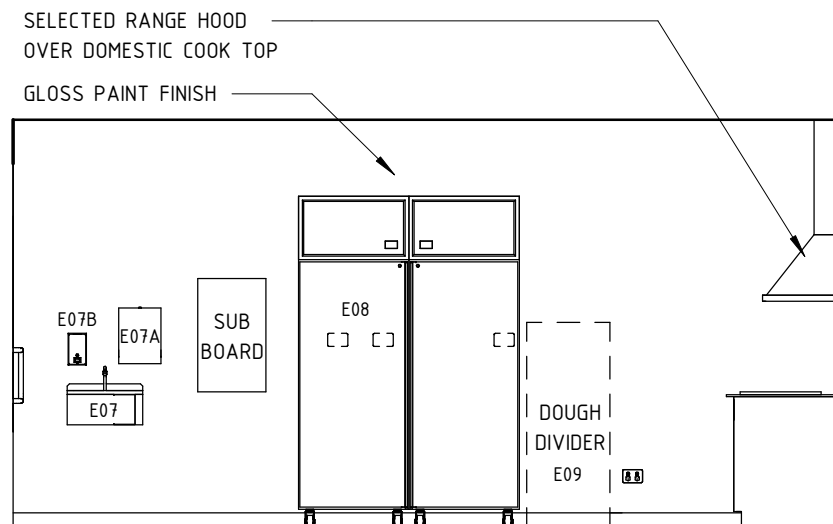


INTERNAL ELEVATION 2
SCALE 1 : 50

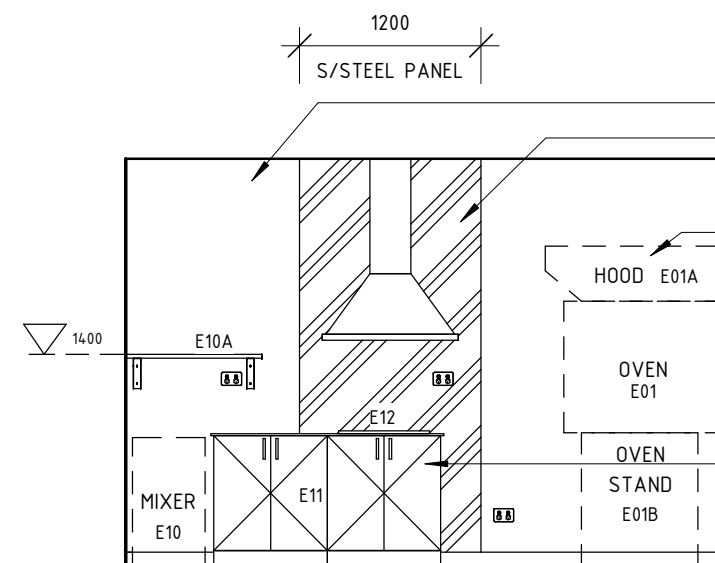

INTERNAL ELEVATION 3
SCALE 1 : 50

GLOSS PAINT FINISH
ADHESIVE FIXED 316 GRADE STAINLESS STEEL PANEL BEHIND COOKING. FULL HEIGHT
SELECTED OVEN COMPLETE WITH TOP MOUNTED PROPRIETARY EXHAUST
SIMPLY STAINLESS BENCHES AND SHELVES
PURPOSE MADE CABINET WORKS WITH FIBREGLASS INSULATION IN BASE AS ANTI-RODENT MEASURE

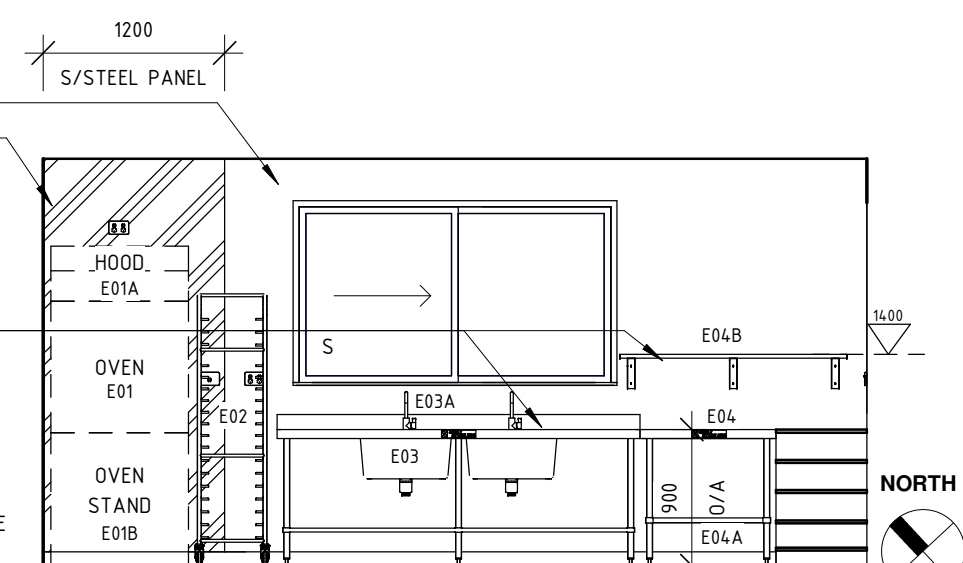

INTERNAL ELEVATION 4
SCALE 1 : 50



ALL DIMENSIONS ARE IN MILLIMETERS

CHECK AND CONFIRM ALL EXISTING LEVELS ON SITE PRIOR TO COMMENCING ANY WORKS. REPORT ANY DISCREPANCIES OR ERRORS TO THE ARCHITECTS PRIOR TO PROCEEDING AND SEEK INSTRUCTION. BUILDER SHALL VERIFY ALL DIMENSIONS ON SITE PRIOR TO COMMENCEMENT OF THE PRODUCTION OF ANY SHOP DRAWINGS OR THE MANUFACTURE OF ANY ELEMENTS AND REPORT ANY DISCREPANCIES TO THE ARCHITECT BEFORE PROCEEDING AND SEEK AN INSTRUCTION. ALL WORKMANSHIP AND MATERIALS TO BE IN ACCORDANCE WITH THE LATEST RELEVANT SAA CODES, BUILDING REGULATIONS AND BUILDING CODE OF AUSTRALIA. DO NOT SCALE DRAWINGS.

NO.	AMENDMENT	DWN.	DATE	CHKD.
A	ISSUED FOR REVIEW	SI	16/02/2022	MG

COPYRIGHT
THIS DRAWING IS AND SHALL REMAIN THE PROPERTY OF "MCG ARCHITECTS PTY LTD" AND MAY ONLY BE USED FOR THE PURPOSE FOR WHICH IT WAS COMMISSIONED AND MAY NOT BE COPIED, REPRODUCED OR DISTRIBUTED WITHOUT WRITTEN PERMISSION OF THE OWNER.



HOME ISLAND BAKERY - TENANCY 7
SHIRE OF COCOS (KEELING) ISLANDS
HOME ISLAND - RETAIL BUILDING
LOT 18 JALAN BUNGA MAWAR, HOME ISLAND, 6799

DRAWN	SI	DESIGNED	MG	REDUCTION
CHECKED	MG			DRAWING No. A001
APPROVED				REVISION No. A
SCALE	1 : 50@A3	DATE	18/02/2022	
DF PROJ No.	2203	DF FILE No.		