


VERMIN PROOF ACCESS DOOR

TRANSLUCENT POLY CARBONATE TRIM BEZEL PROFILE ROOF CLADDING.

VERMIN PROOF SHADE CURTAIN & CORRUGATE SHEETING TO EXTERNAL FACE, ALL SIDES.

PROPOSED "HYDROponic SHADE HOUSE" COCOA FARM
MATHON ROAD, WEST ISLAND

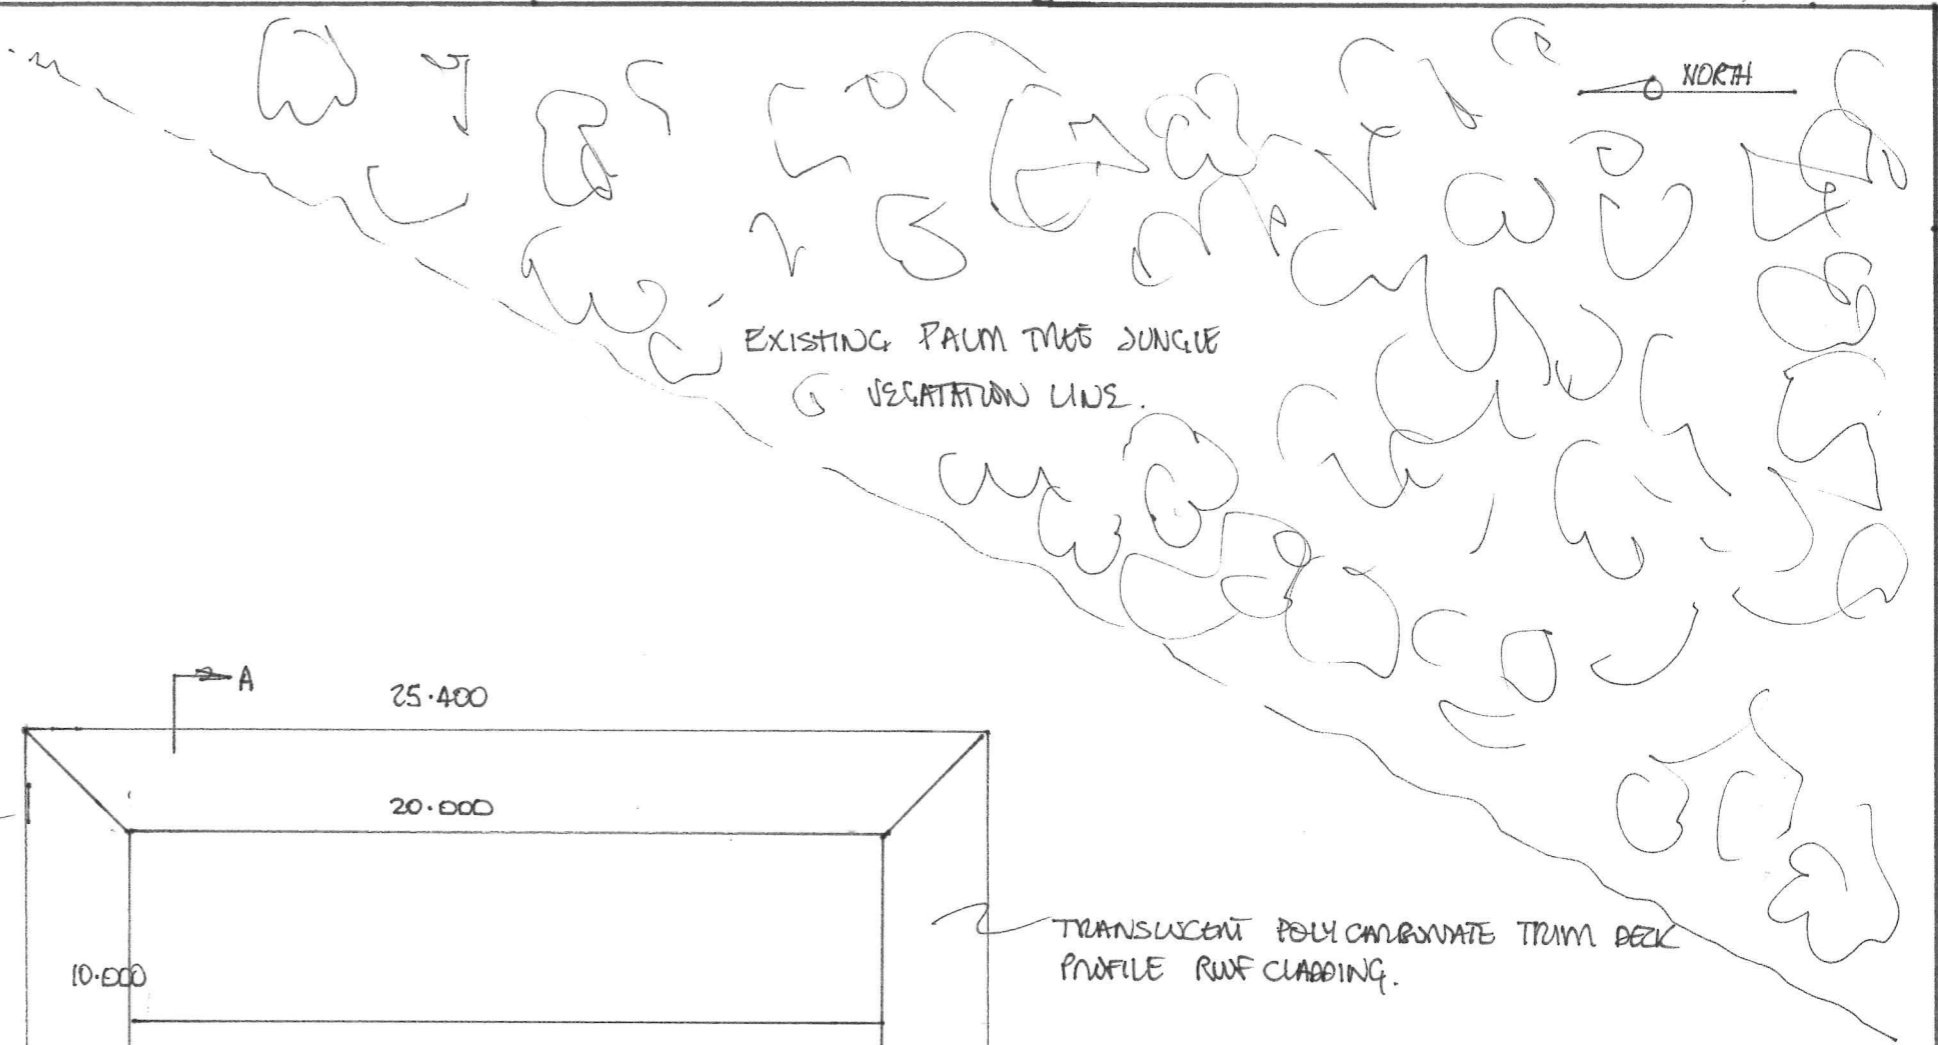

PROPOSED "HYDROponic SHADE HOUSE" COCOA FARM
WEST ISLAND, MATHON RD.
SCALE: 1:200 DATE: 21/11/2023
DRAWN: B. BARNUM - FLS CONSTRUCTION
SHEET: 1 OF 2

POLYCARBONATE TRIMOSKIC PROFILE
ROOF SHEETING

PERIMETER SHADE
CLOTH ALL
SIDES

HORIZONTAL
CORRUGATE
PERIMETER
SHEET
ALL SIDES

140x45 H3 MGP10
RAFTERS & BEAMS

NOMINAL 125mm Ø
CCA PESTS CONCERNED
APPROX 600mm INTO GROUND

NATURAL GROUND

SEC A-A

PERIMETER SHADE CLOTH
ALL SIDES

HORIZONTAL
CORRUGATE
PERIMETER
SHEET
ALL SIDES

140x45 H3 MGP10 RIDGE, RAFTERS, BEAMS

POSTS @ 2500 c/s
THRUOUT

POLYCARBONATE TRIMOSKIC PROFILE
ROOF SHEETING

NOMINAL 125mm Ø CCA
PESTS CONCERNED APPROX 600mm INTO
GROUND

NATURAL GROUND

SEC B-B

SECTIONAL DETAILS
PROPOSED "HYDROPONIC SHADHOUSE COCOF FRAM"
WEST ISLAND, MAHON RD
SCALE: 1:100 DATE: 22/1/2023
DRAWN: Z BANLOW - BIS CONSTRUCTION
SHEET: 2 OF 2