



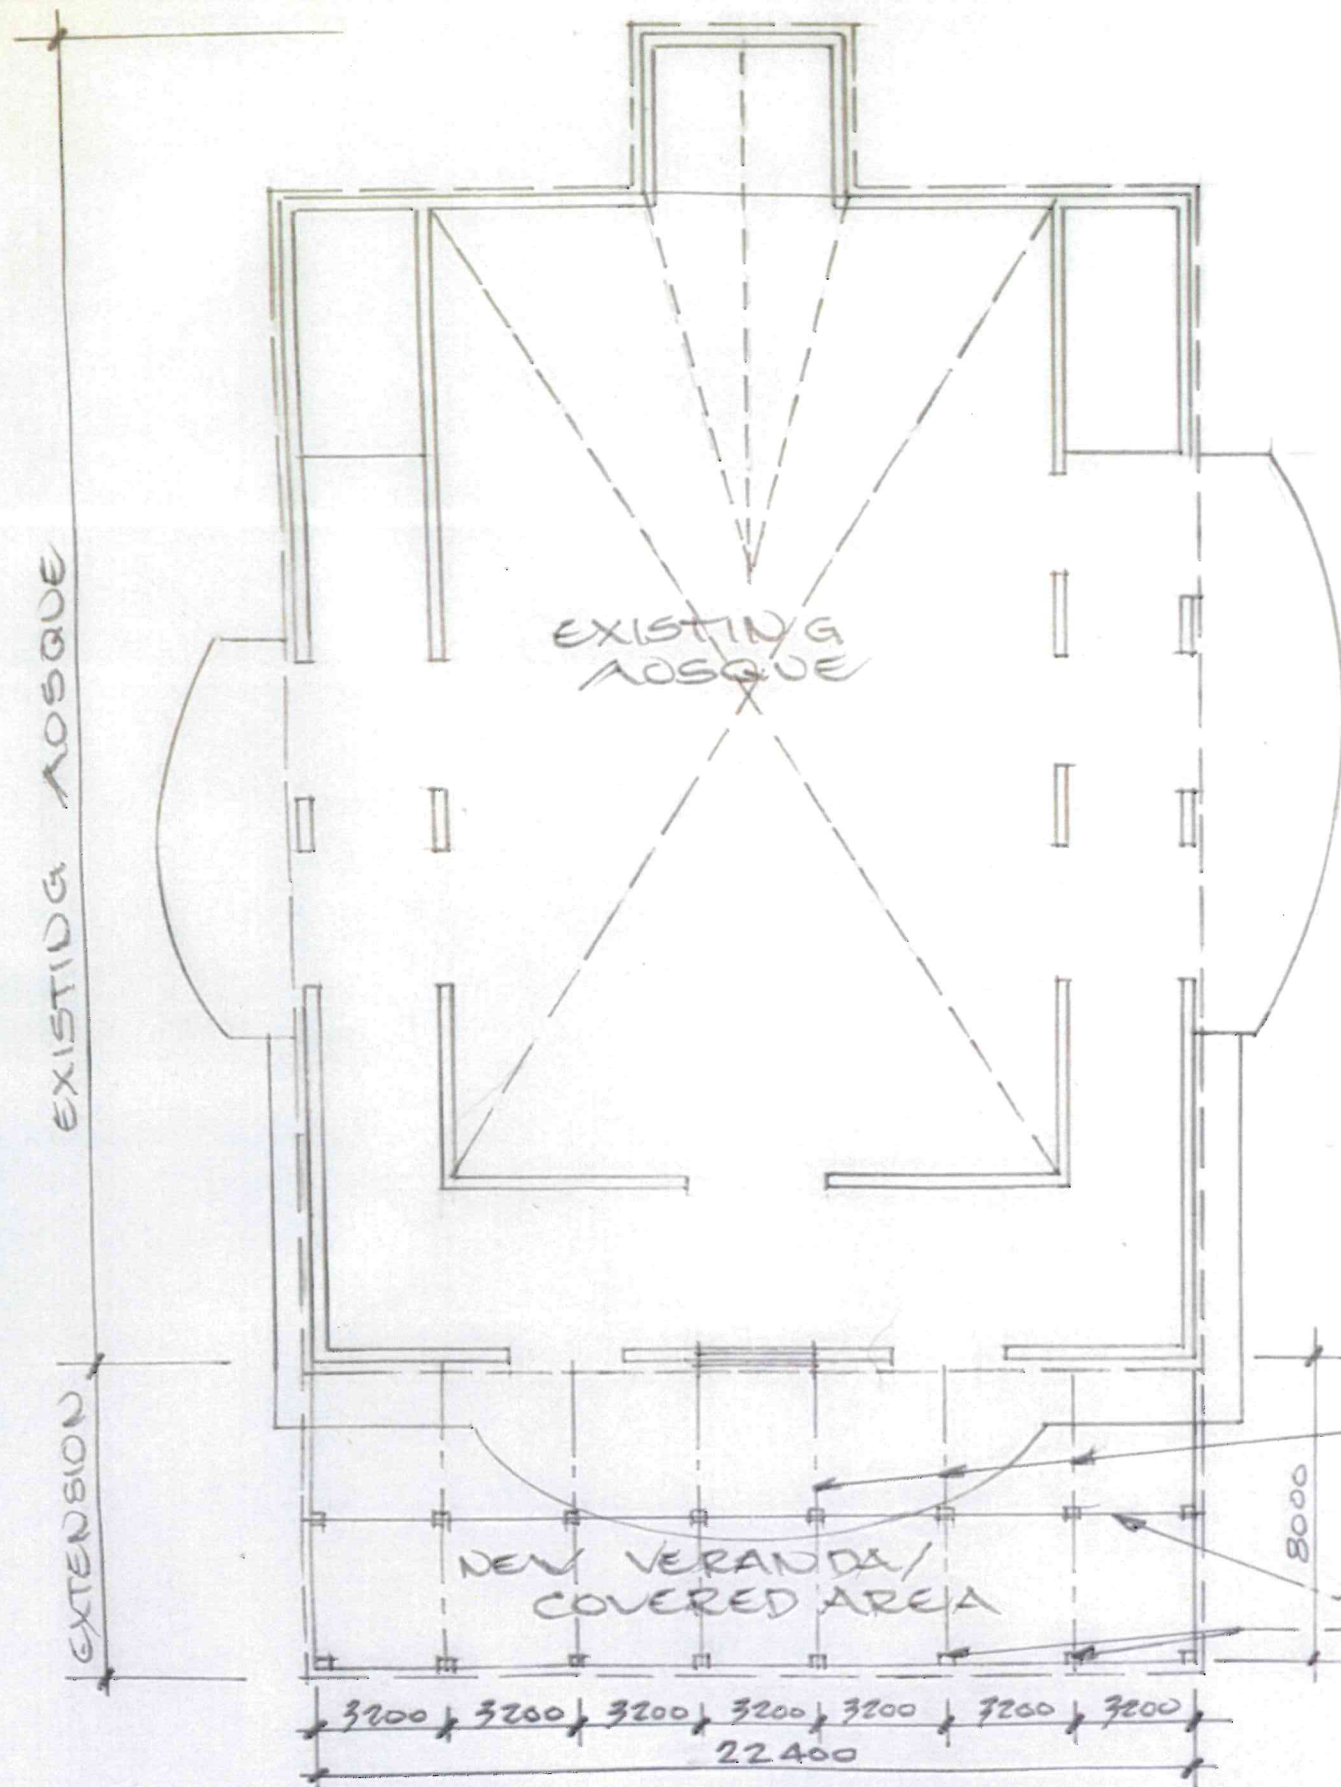

FLOOR PLAN (1:200)

1-1 OF 2

ROOF STRUCTURE REVISED 25/3/21

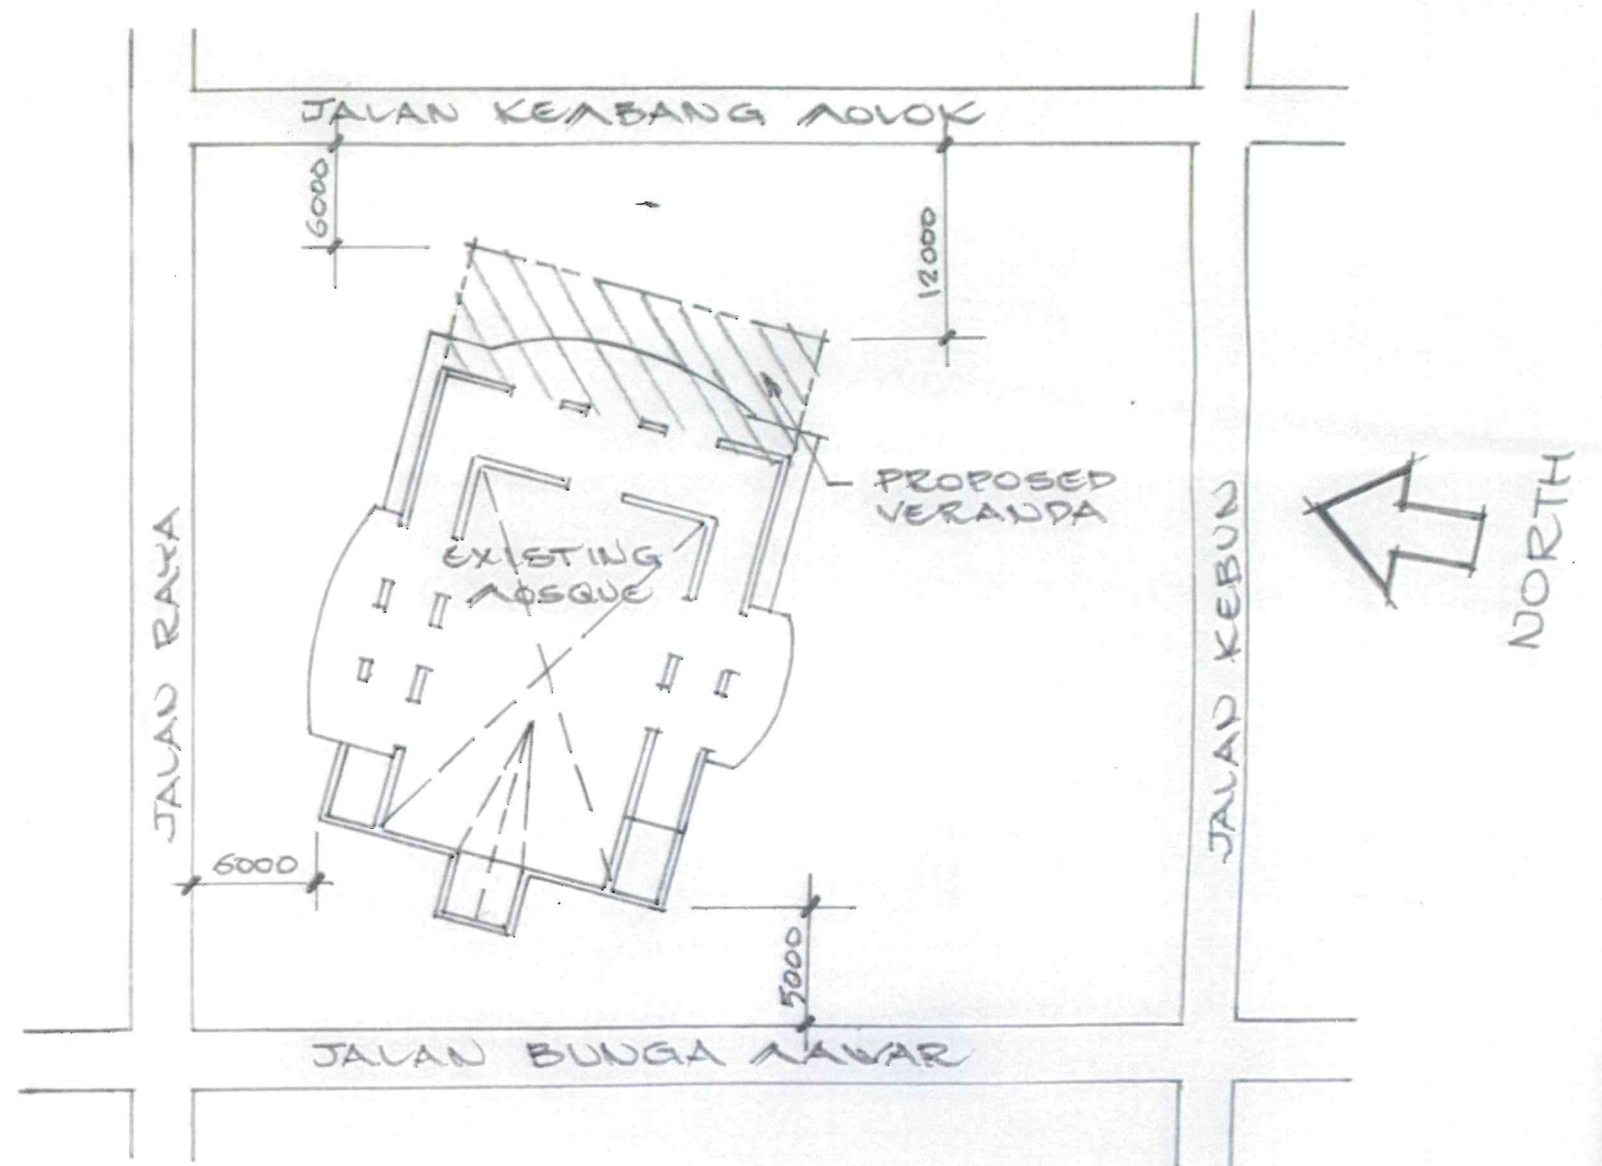

SITE PLAN (1:500)

170 x 45 RAFTERS

220 x 50 BEAM



200 Ø TYLER COLUMNS

PROPOSED NEW
VERANDA / COVERED
AREA TO MOSQUE
HOAE ISLAND - COCOS
(KEELING) ISLAND



2 MARCH 21

G. CLARK

SCALE
AS SHOWN

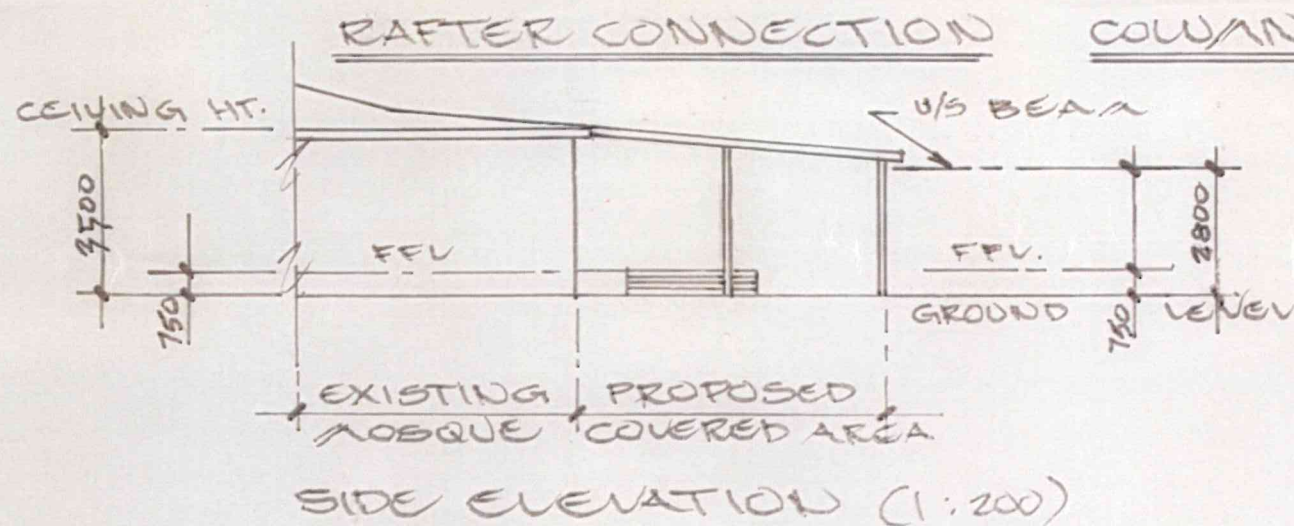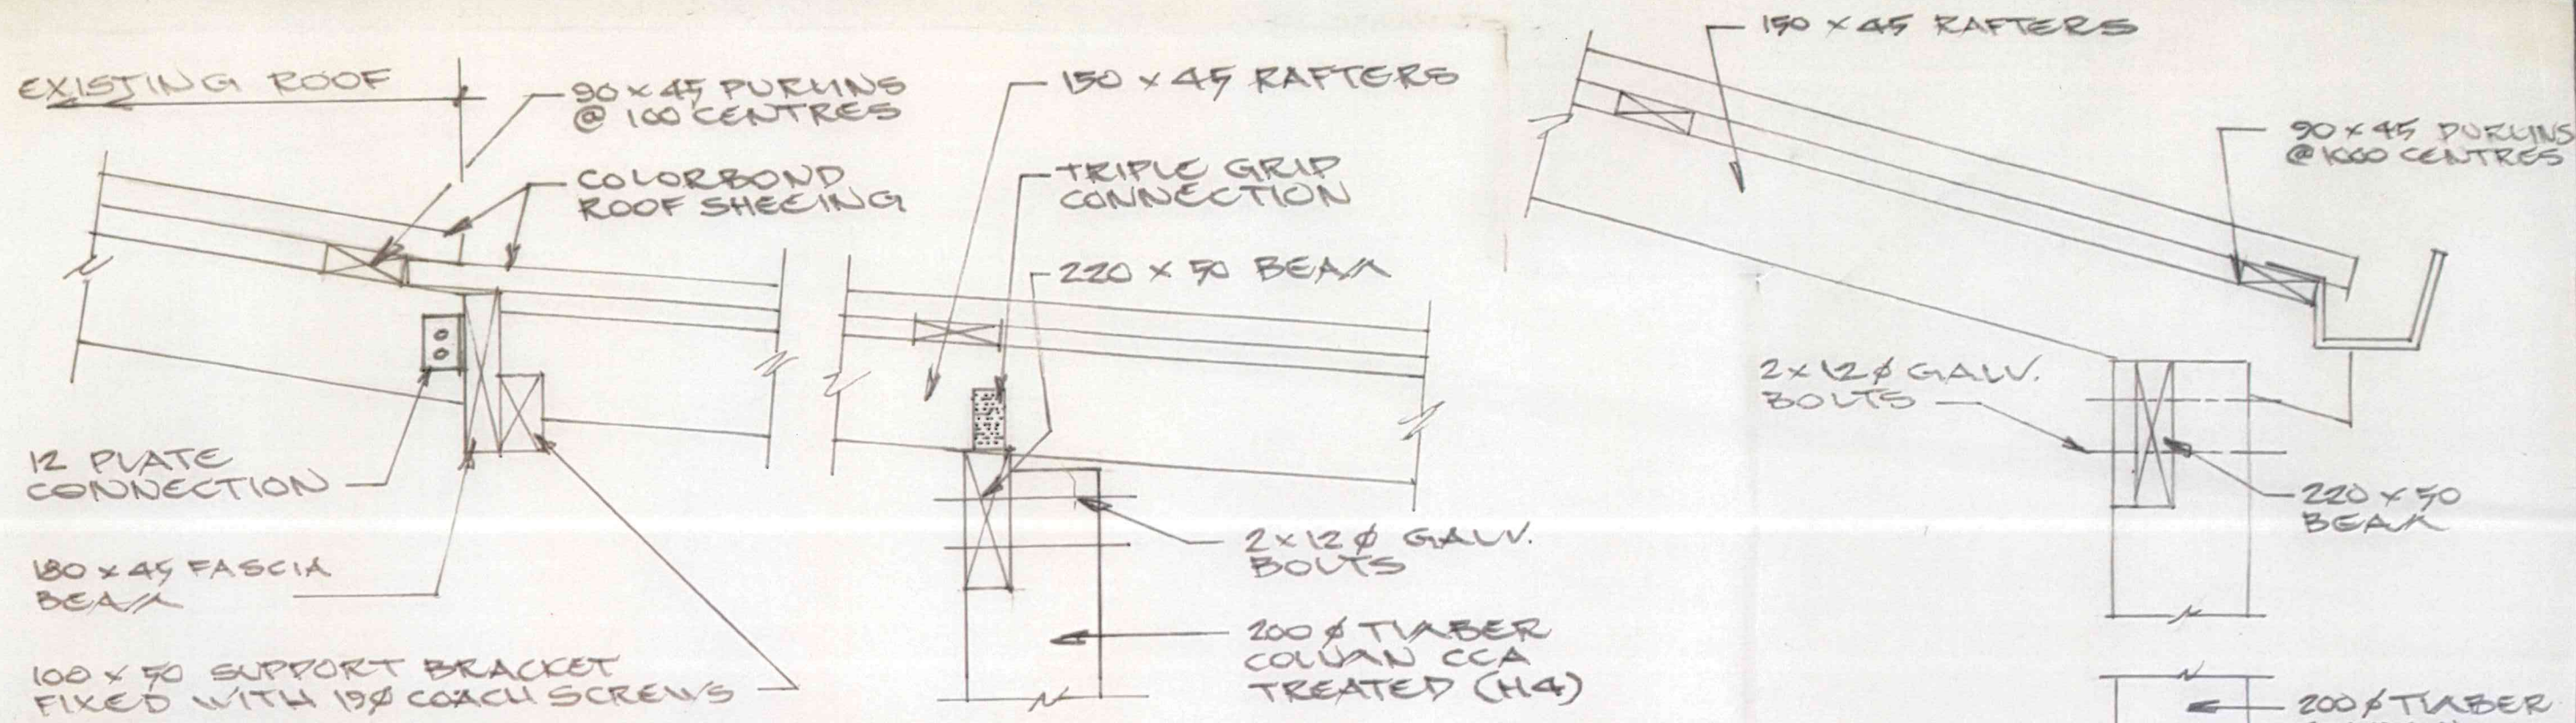

NOTE:
AS AN ALTERNATIVE TO 200#
TIABER COLUMNS -
2x120x45 TIABER
DEPENDING ON AVAILABILITY.

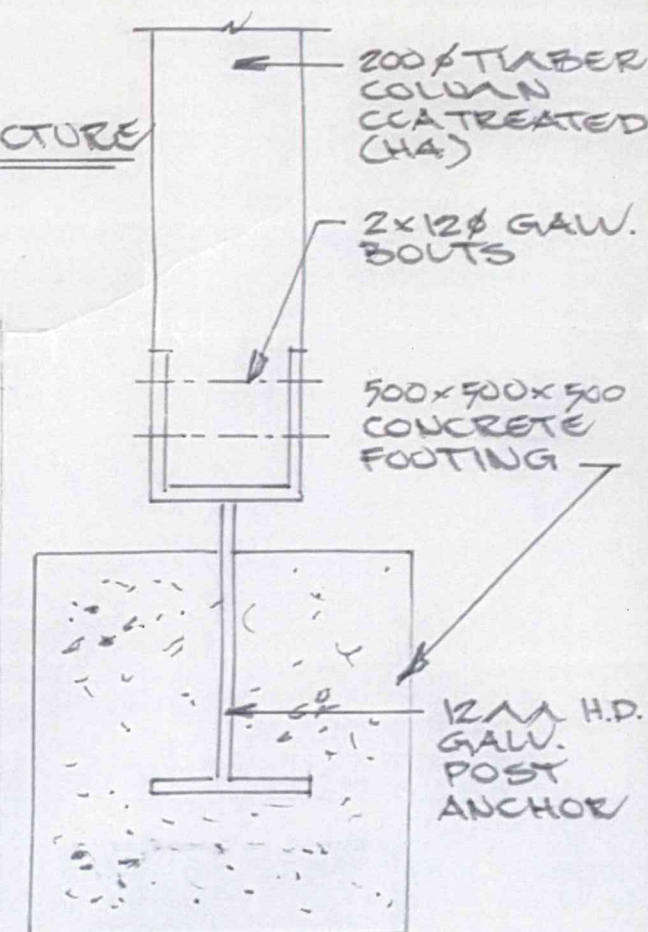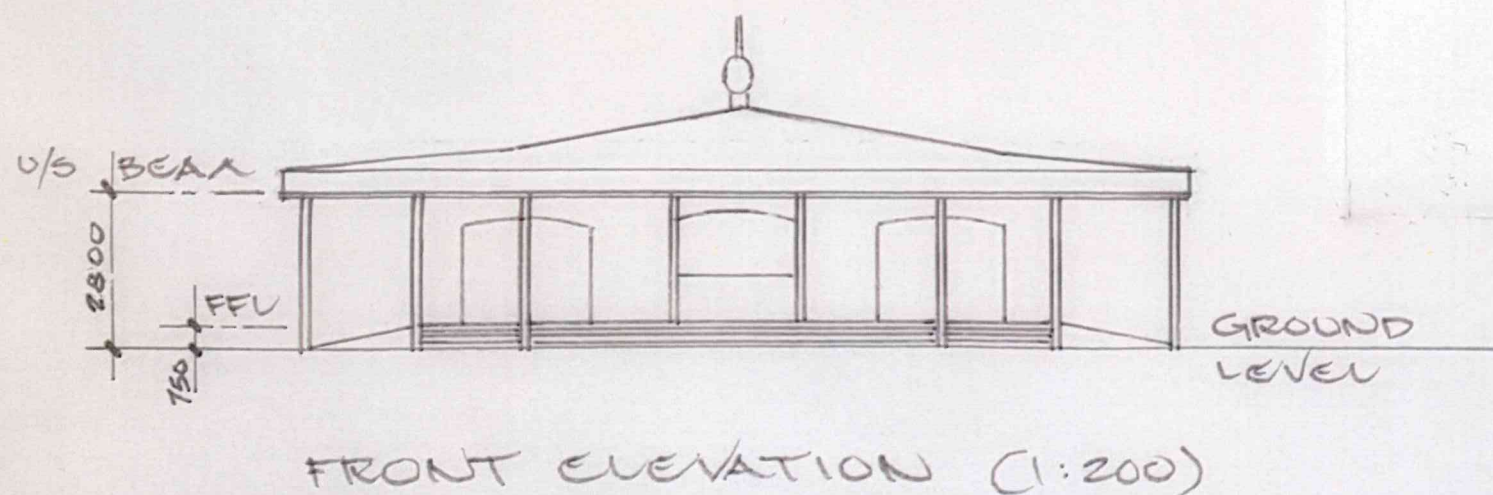

TYPICAL COLUMN (1:10)

ROOF STRUCTURE REVISED 25/3/21

N2 - 2 of 2

PROPOSED NEW
VERANDA/COVERED
AREA TO MOSQUE
HOME ISLAND-COCOS
(KEELING) ISLAND

7 MARCH '21

G. CLARK

SCALE
AS SHOWN