


NOTE

FOR DETAILS OF 6M CONTAINER SHEDS AS SUPPLIED BY CONTAINER DOMES AUSTRALIA REFER TO ENGINEERED BY ARDENT CONSULTANT ENGINEERS CERTIFIED DESIGN DRAWINGS CS-E-6.0-6.0-2554 - 01-04 - Rev A - 14/01/2025.




PLAN PLAN

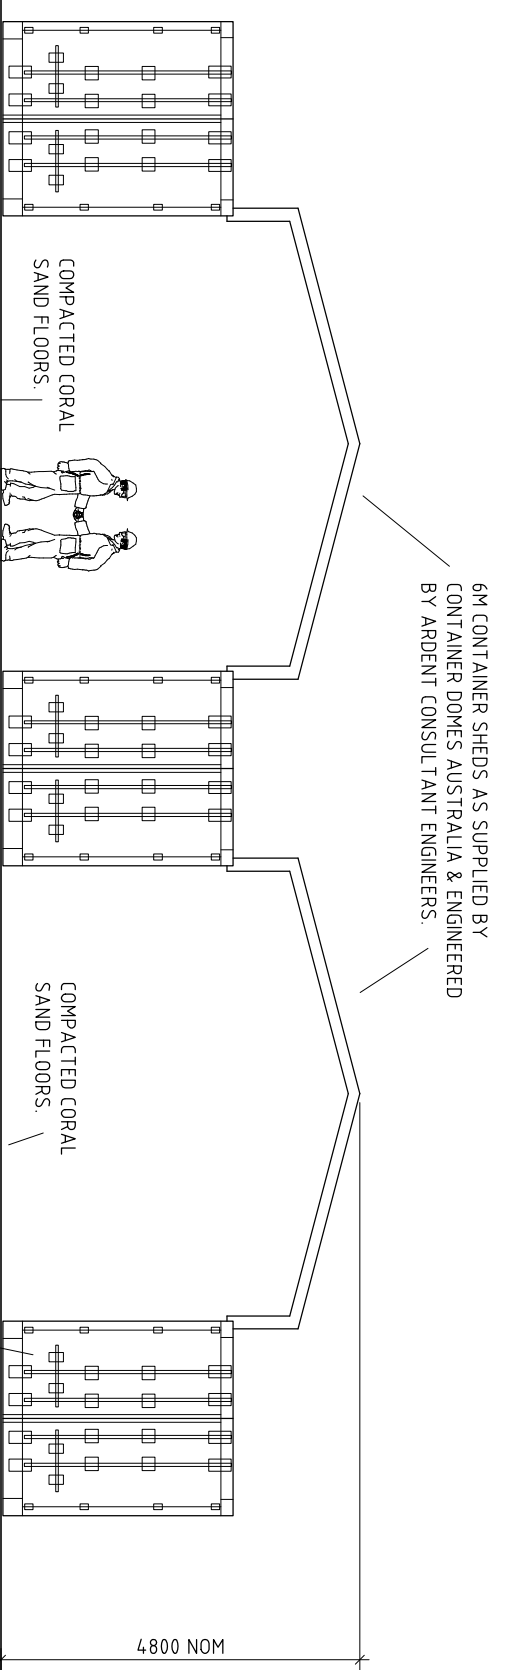

6M CONTAINER SHEDS AS SUPPLIED BY CONTAINER DOMES AUSTRALIA & ENGINEERED BY ARDENT CONSULTANT ENGINEERS.

SHIPPING CONTAINERS ON CONCRETE FOOTINGS TO ENGINEERS DETAILS.

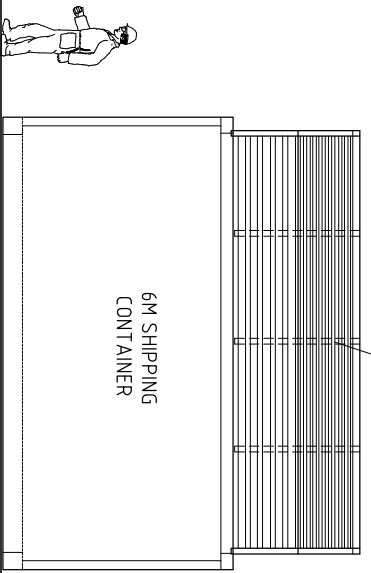

STRUCTURE & CLADDING AS SPECIFIED BY ARDENT CONSULTANT ENGINEERS.

NOTES
READ THIS DRAWING IN CONJUNCTION
ALL OTHER DRAWINGS

REV	DESCRIPTION	BY	DATE
0	ISSUED FOR CONSTRUCTION	PMC	MAR 2025

CLIENT	CLIENT APPROVAL BY	DATE
PETER MCCARTNEY		

JR DRAFTING CKI
DRAFTING AND BUILDING SERVICES
ABN 85 188 200 645
PO BOX 1017, WEST ISLAND
COCOS (KEELUNG) ISLANDS, WA 6799
PH (08) 9162 7599, EMAIL jrdrafting@ckidrafting.com

DESIGNED	CHECKED	SCALE
PMC	JW	AS MARKED

PROJECT	DWG No	REV:
PROPOSED CONTAINER SHED FACILITY PART LOT 24, SKI LIA WEST ISLAND, COCOS KEELUNG ISLANDS DETAILS	A1	0