


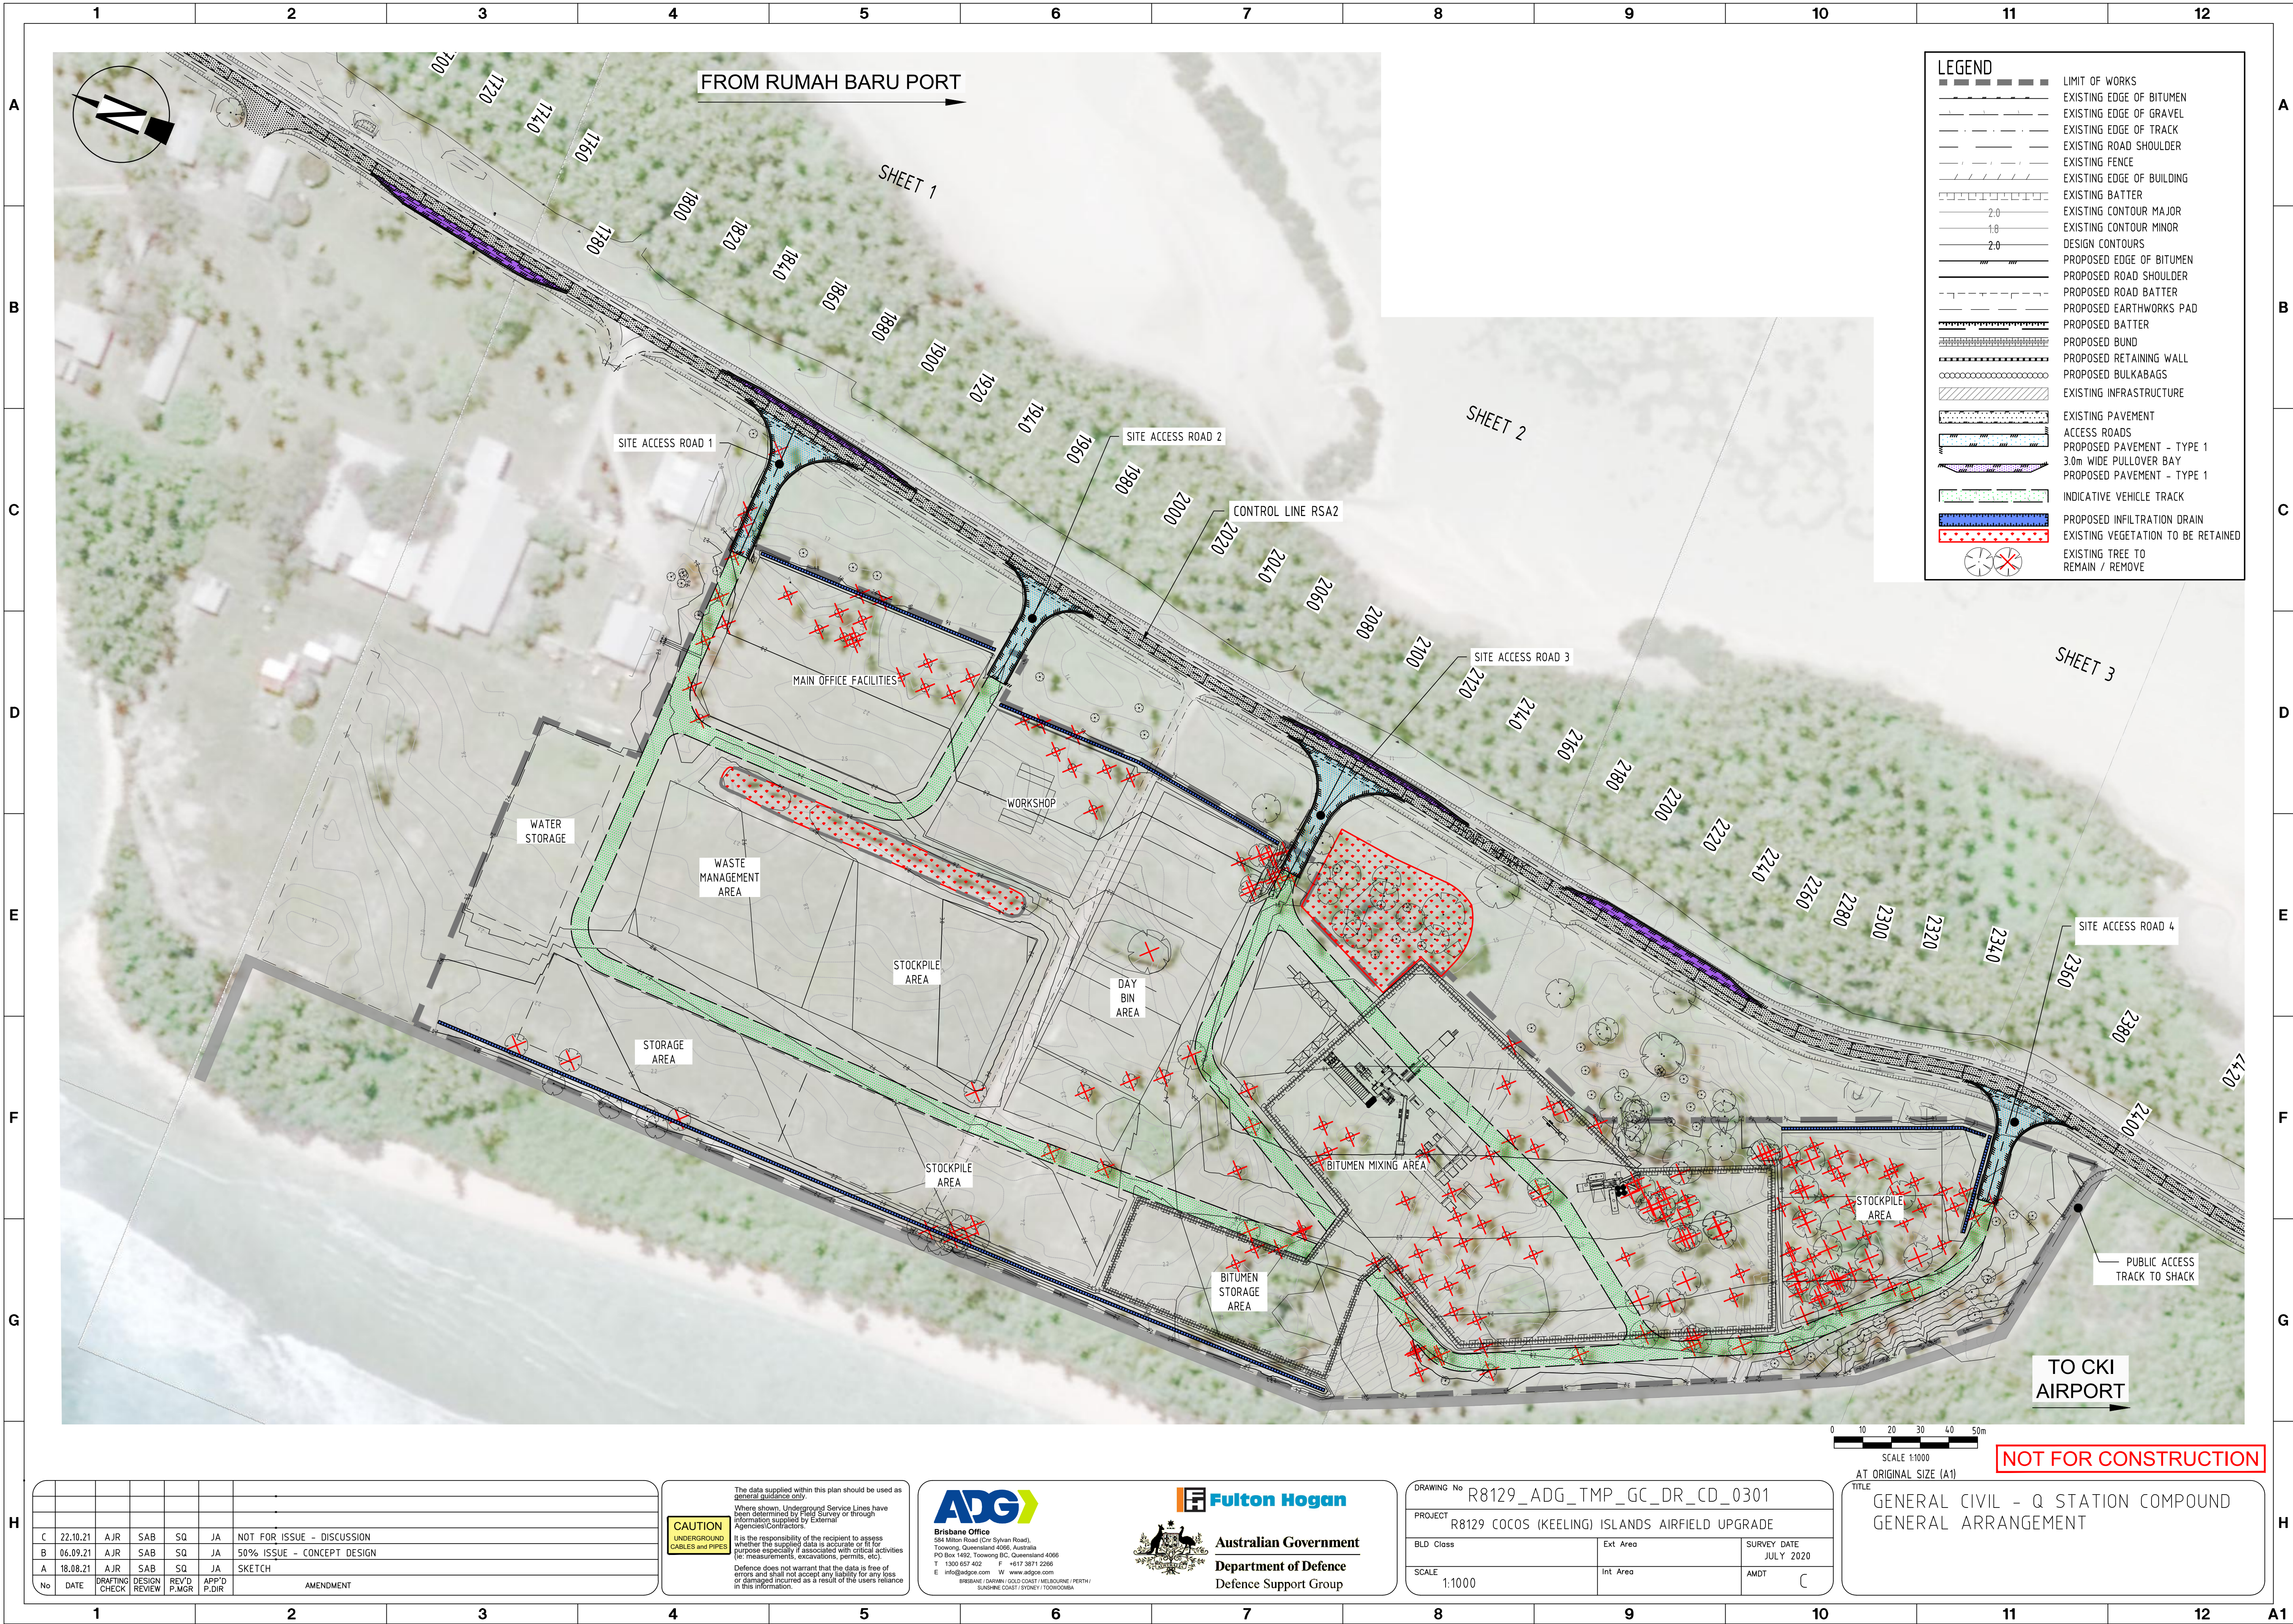

C	22.10.21	AJR	SAB	SQ	JA	NOT FOR ISSUE - DISCUSSION
B	06.09.21	AJR	SAB	SQ	JA	50% ISSUE - CONCEPT DESIGN
A	18.08.21	AJR	SAB	SQ	JA	SKETCH
No	DATE	DRAFTING	DESIGN	REV'D	APP'D	AMENDMENT
		CHECK	REVIEW	P.MGR	P.DIR	

The data supplied within this plan should be used as general guidance only.
Where shown, Underground Service Lines have been determined by Field Survey or through information supplied by External Agencies/Contractors.
It is the responsibility of the recipient to assess whether the supplied data is accurate or fit for purpose especially if associated with critical activities (ie. measurements, excavations, permits, etc).
Defence does not warrant that the data is free of errors and shall not accept any liability for any loss or damaged incurred as a result of the users reliance in this information.

CAUTION
UNDERGROUND
CABLES AND PIPES



ADG
Brisbane Office
584 Milton Road (Cor Sylvan Road),
Toowoomba Queensland 4366, Australia
PO Box 1492, Toowoomba BC, Queensland 4006
T + 1300 657 402 F +617 3871 2266
E info@adgpc.com W www.adgpc.com
BRISBANE | DARWIN | GOLD COAST | MELBOURNE | PERTH |
SUNSHINE COAST | SYDNEY | TOOWOOMBA



Fulton Hogan
Australian Government
Department of Defence
Defence Support Group

DRAWING No R8129_ADG_TMP_GC_DR_CD_0301		
PROJECT R8129 COCOS (KEELING) ISLANDS AIRFIELD UPGRADE		
BLD Class	Ext Area	SURVEY DATE JULY 2020
SCALE 1:1000	Int Area	AMDT C

TITLE GENERAL CIVIL - Q STATION COMPOUND GENERAL ARRANGEMENT	
--	--

NOT FOR CONSTRUCTION