


SUBDIVISION OF PT LOT 100
COCOS LOCATION I (WEST ISLAND)

PLAN 18500
DIAGRAM
INDEX YE 89 (10) 3-4
PUBLIC

VOLUME FOLIO

63681
63977

7.0667ha

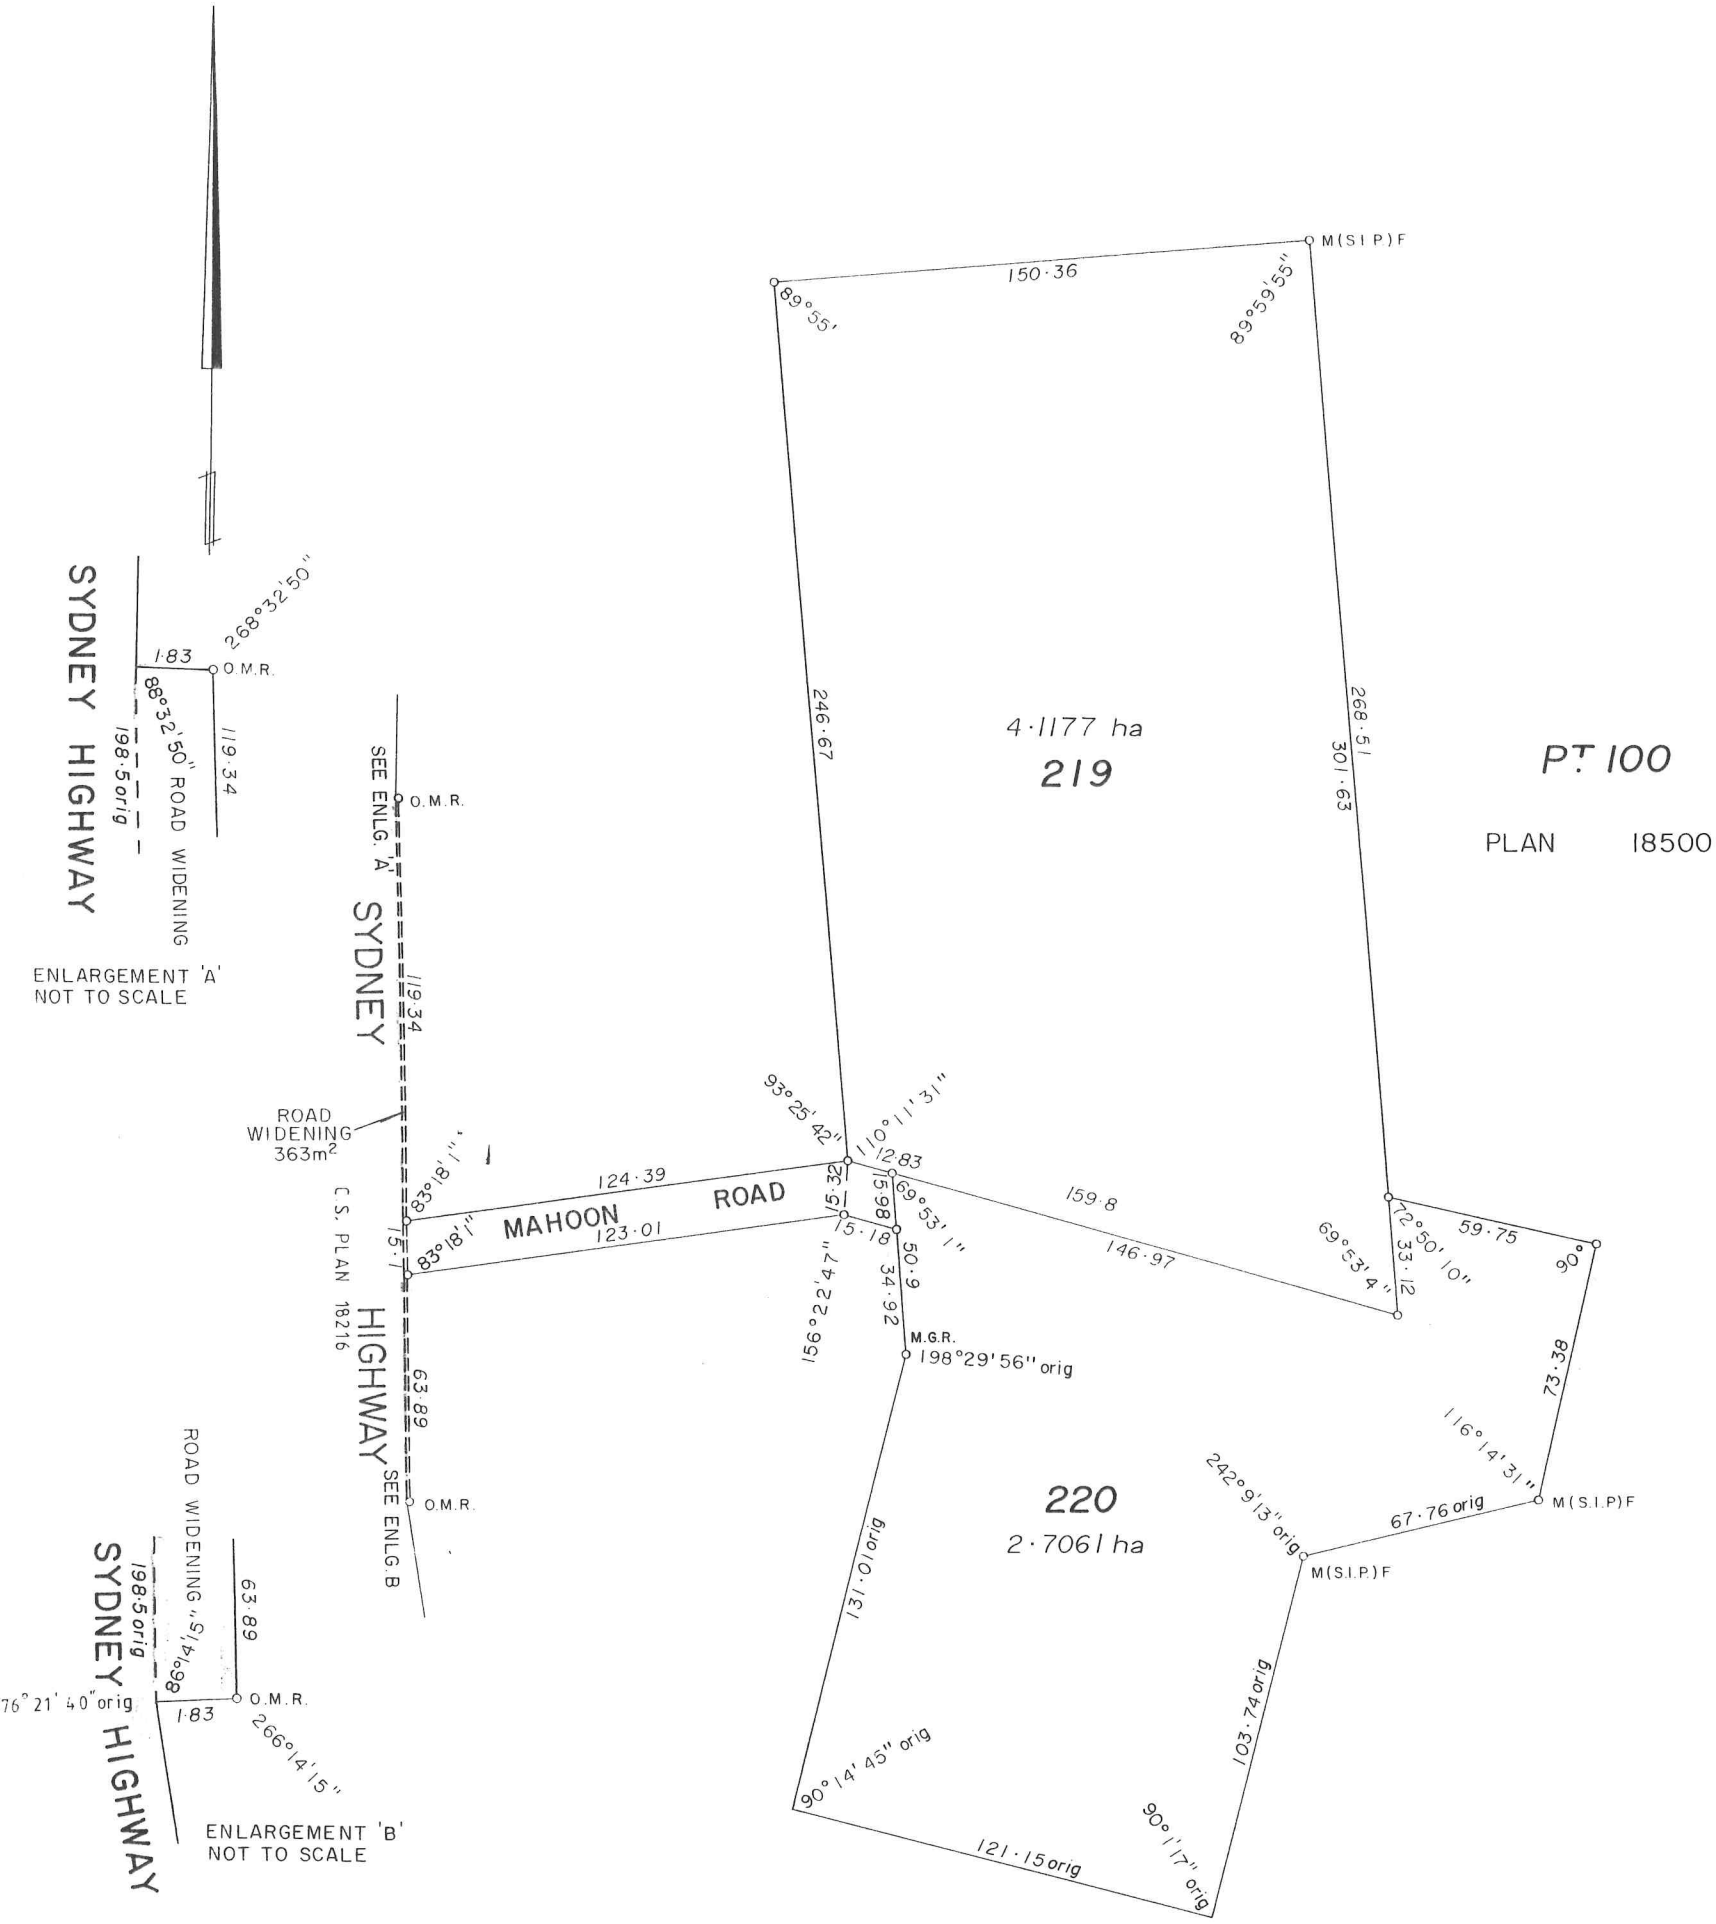

THE PROPERTY IN ANY ROAD, STREET OR HIGHWAY DEDICATED UNDER ANY APPLIED LAW IN THE TERRITORY VESTS IN THE COCOS (KEELING) ISLANDS SHIRE COUNCIL PURSUANT TO SECTION 286 OF THE LOCAL GOVERNMENTACT 1960 (WA) (CKI). (SEE LAND LEGISLATION ORDINANCE No. 8 OF 1992).

McMULLEN NOLAN AND PARTNERS SURVEYORS PTY. LTD.



SURVEYOR'S CERTIFICATE

APPROVED BY STATE PLANNING COMMISSION

SCALE 1:1500

ALL DISTANCES ARE IN METRES

IN ORDER FOR DEALINGS

SUBJECT TO

APPROVED

DATE

INSPECTOR OF PLANS & SURVEYS



OFFICE OF TITLES PLAN

18520

REG 54 I ROD STONE hereby certify that
(a) this plan of survey is a correct and accurate representation of the survey carried out by me personally / under my own personal supervision, inspection and field check, and recorded in field books lodged for the purposes of this plan of survey;
(b) the measurements are in strict accordance with the Licensed Surveyors (Guidance of Surveyors) Regulations 1961 and in particular regulations 23 and 34 of those regulations; and
(c) this survey and this plan of survey are in strict accordance with the requirements of the Licensed Surveyors (Guidance of Surveyors) Regulations 1961 and the relevant law in relation to which it is lodged

Licensed Surveyor R. Stone Date 22/2/93

REG 55D I hereby certify that
(a) this plan is correct and was prepared under my supervision and is the result of calculations from measurements made by me personally / under my own personal supervision, inspection and field check as recorded in the field books lodged for the purposes of this plan;
(b) the measurements are in strict accordance with the Licensed Surveyors (Guidance of Surveyors) Regulations 1961 and in particular regulations 23 and 34 of those regulations; and
(c) this plan of survey conforms with the relevant law in relation to which it is lodged

Licensed Surveyor Date

FILE
10 SEP 1997
FOR CHAIRMAN
FILE
DATE

LODGED

DATE 25.8.97

FEE PAID 253

ASSESSMENT No

EXAMINED

P LAWFORD

DOCKET PLAN/DIAGRAM COCOS 1

CERTIFIED CORRECT 25.8.97

F.S.C. No