


Typical Door  
(As shown 1940 W x 2260 H)

Frames - 90 x 45 treated pine

Slats - 90 x 19 spotted gum  
or similar decking


Hinges - 100 x 200 wide throw Stainless Steel

Option 1  
-All frame sections  
on edge.

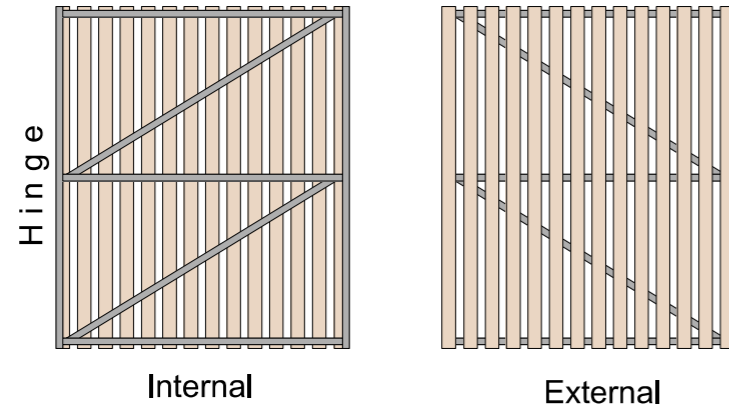


Note: Slats are external to framing


Option 2  
- verticals on edge  
- horizontals and  
diagonals on flat

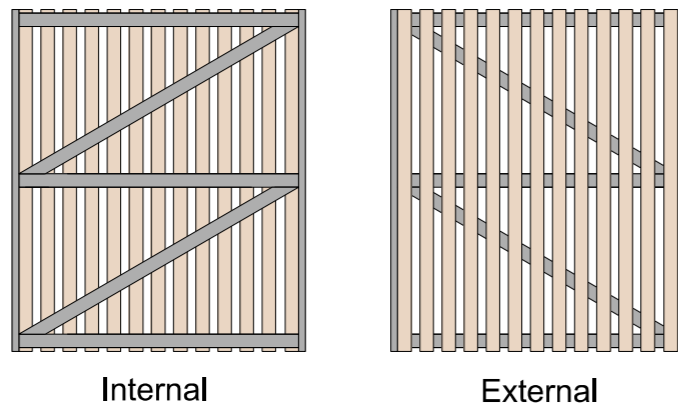


Note: slats laid flush  
with framing

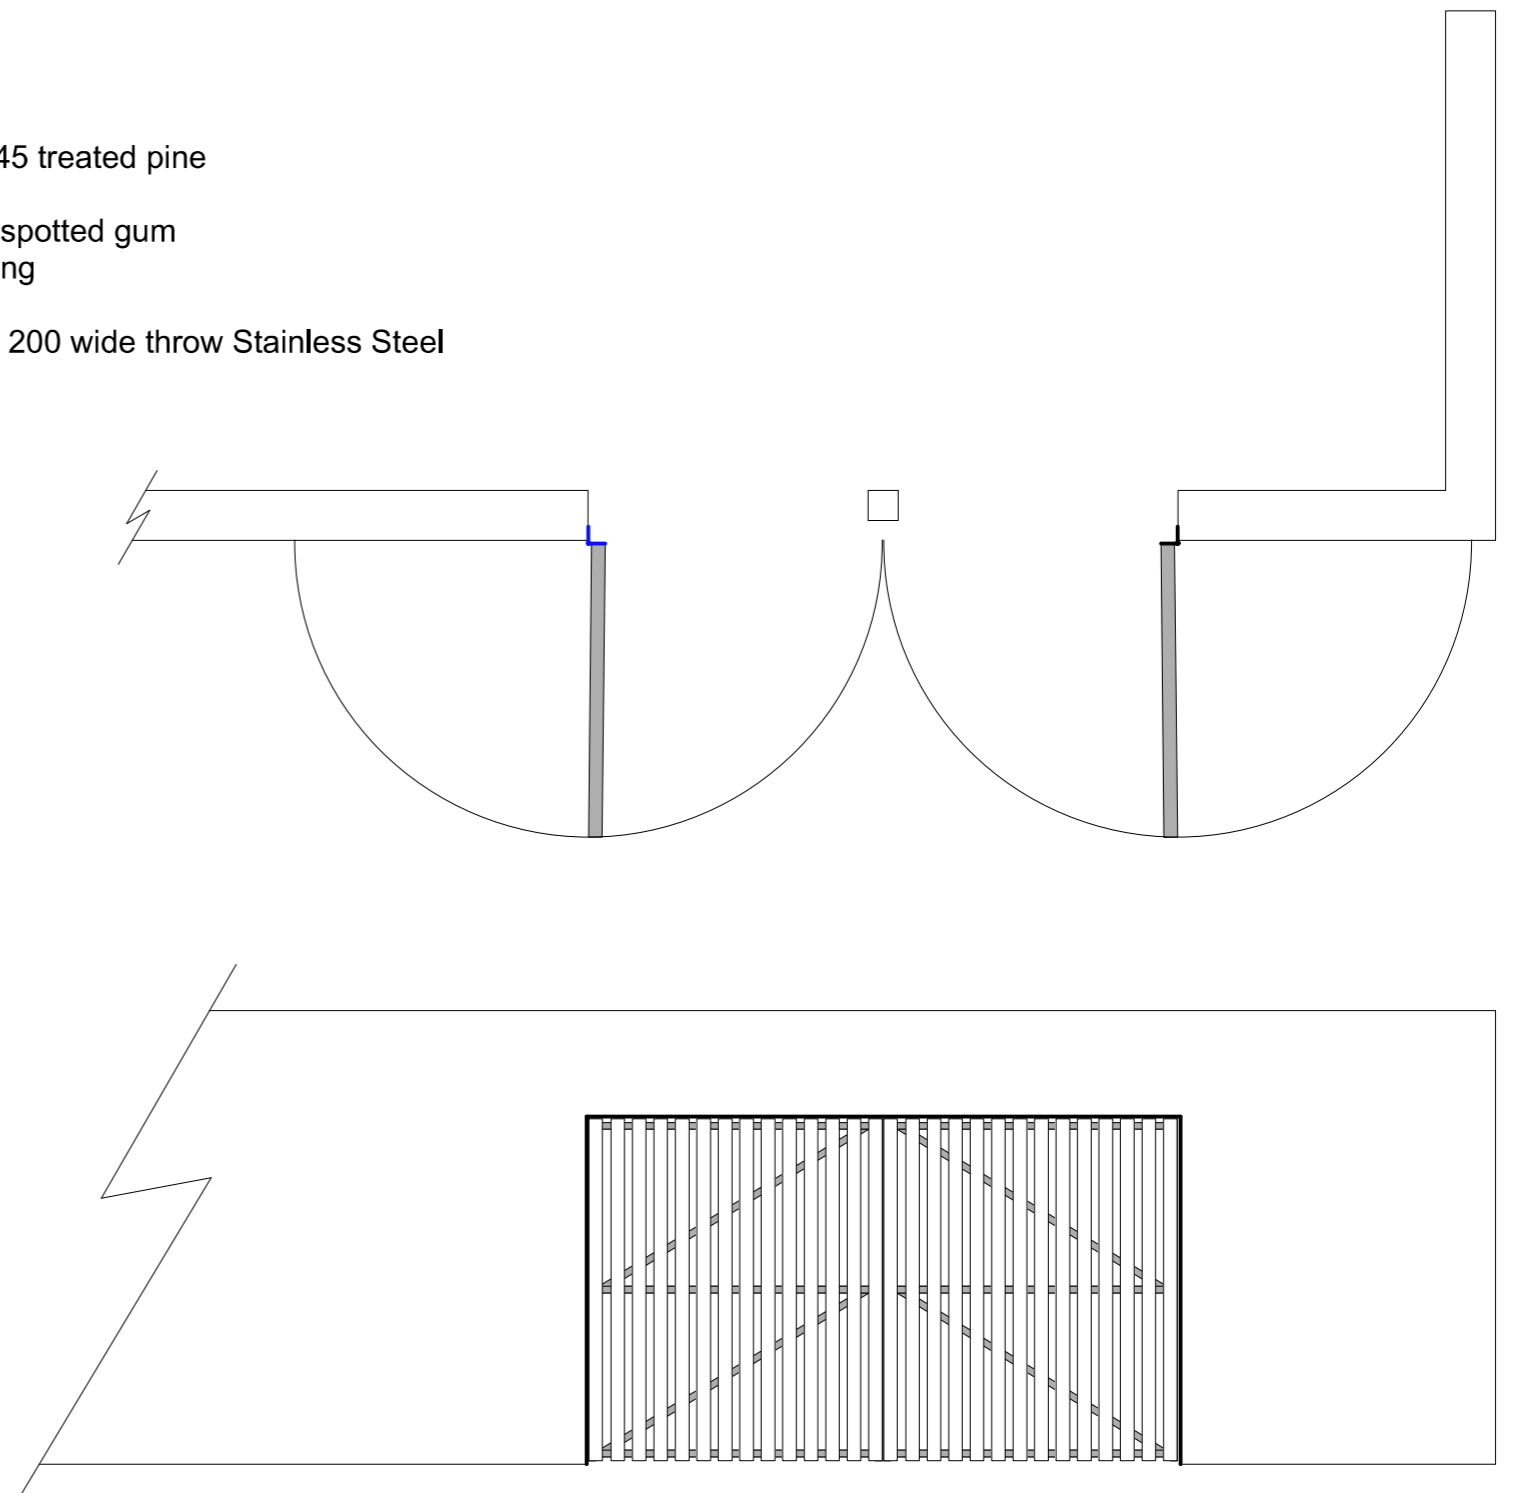


Double Doors  
Front Elevation

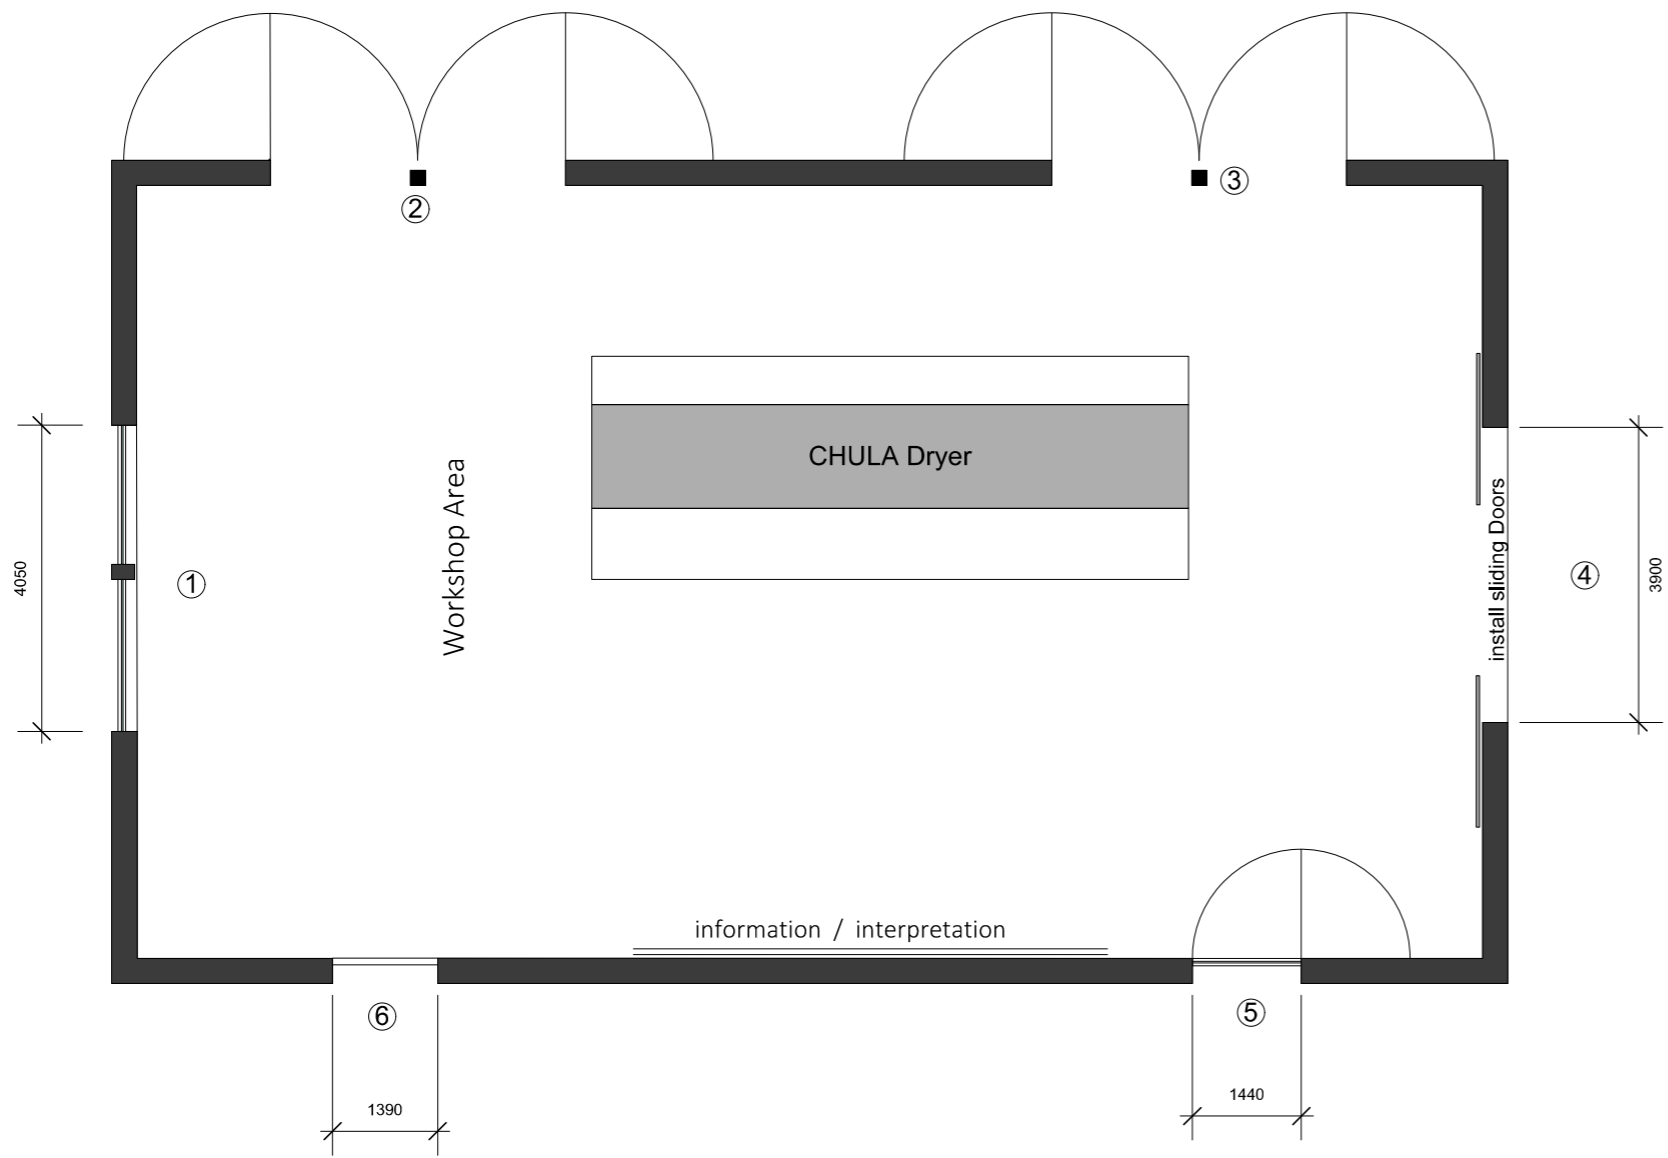


1. Fixed Frame - for daylight and ventilation, solid clad below 900
2. Double doors - opening outward 180° ( see Door details - sheet 2 )
3. as above
4. two sliding doors - internal , 2000 W ea.
5. personnel access door , inward opening, wide throw hinged 1440 W.
6. Fixed, non access - daylight and ventilation

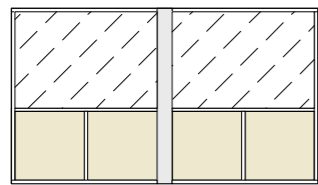


1  
Fixed Panels  
solid to 900 AFL.  
Translucent above

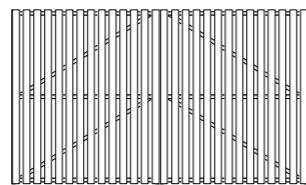


2

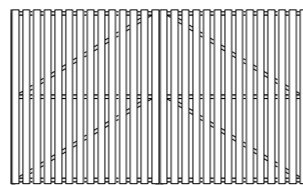


3

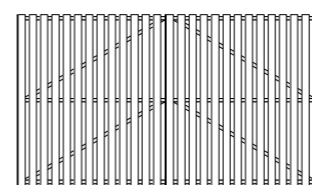

4  
Sliding doors

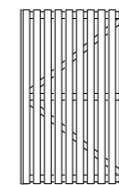

5  
Fixed panel  
or hinged.

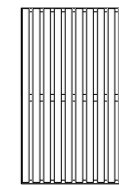

6  
Fixed panel